


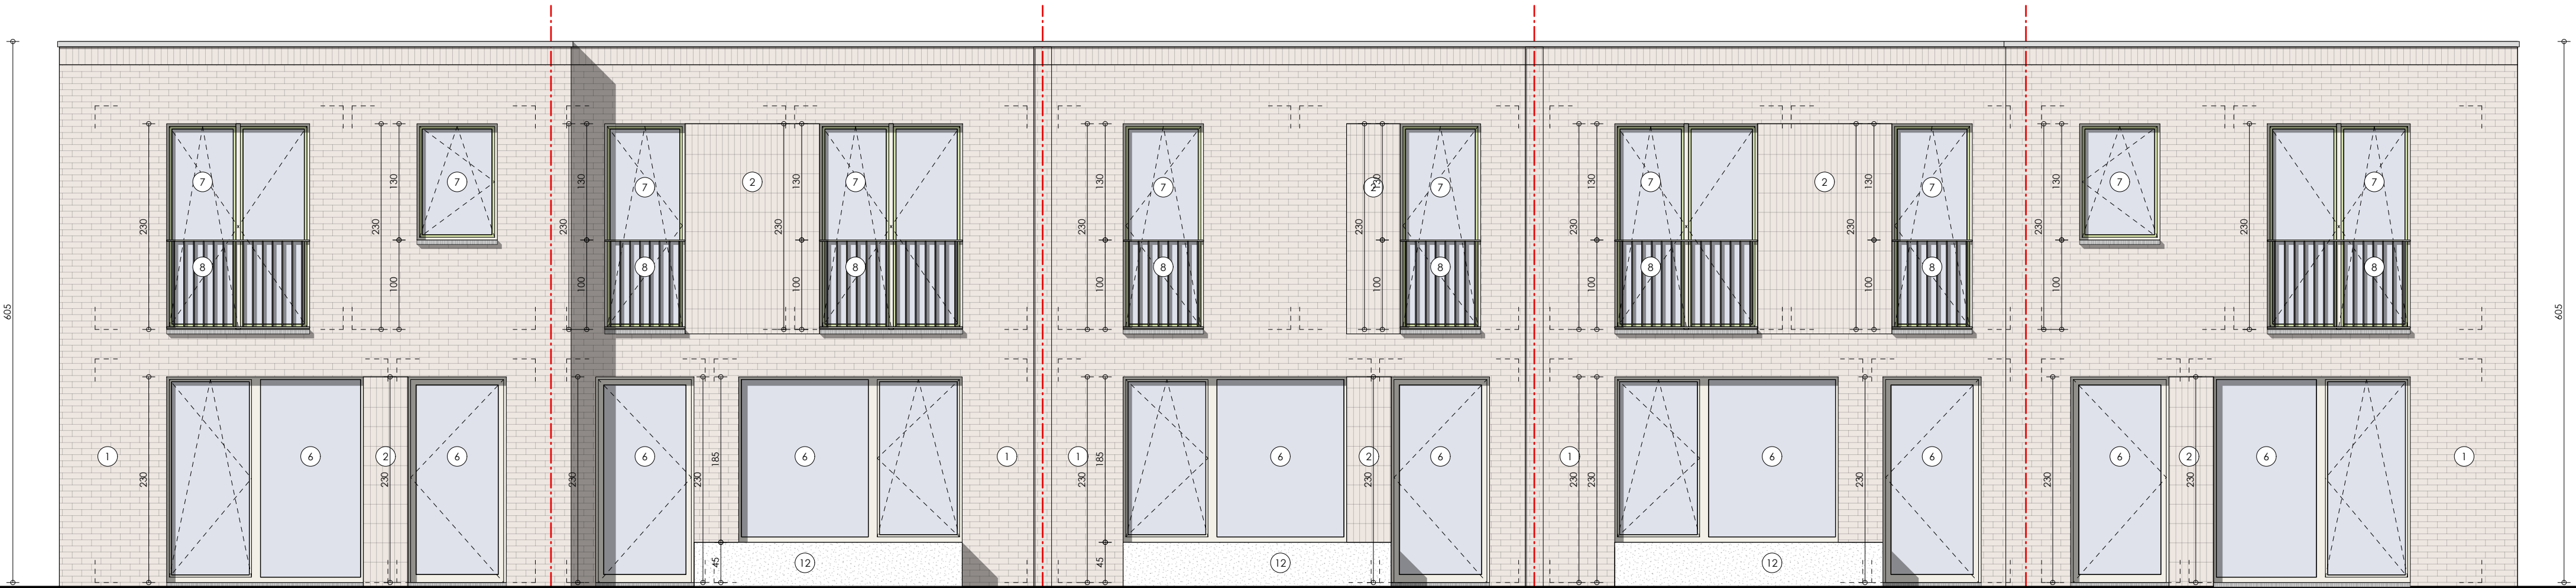

LOT 24
NT VOORGEVEL
schaal 1:50
0 1 2m

LOT 25

LOT 26

LOT 27

LOT 28

Bouwen van 28 woningen

240105
17.04.2025
Bredestraat 127
9041 Oostakker

