


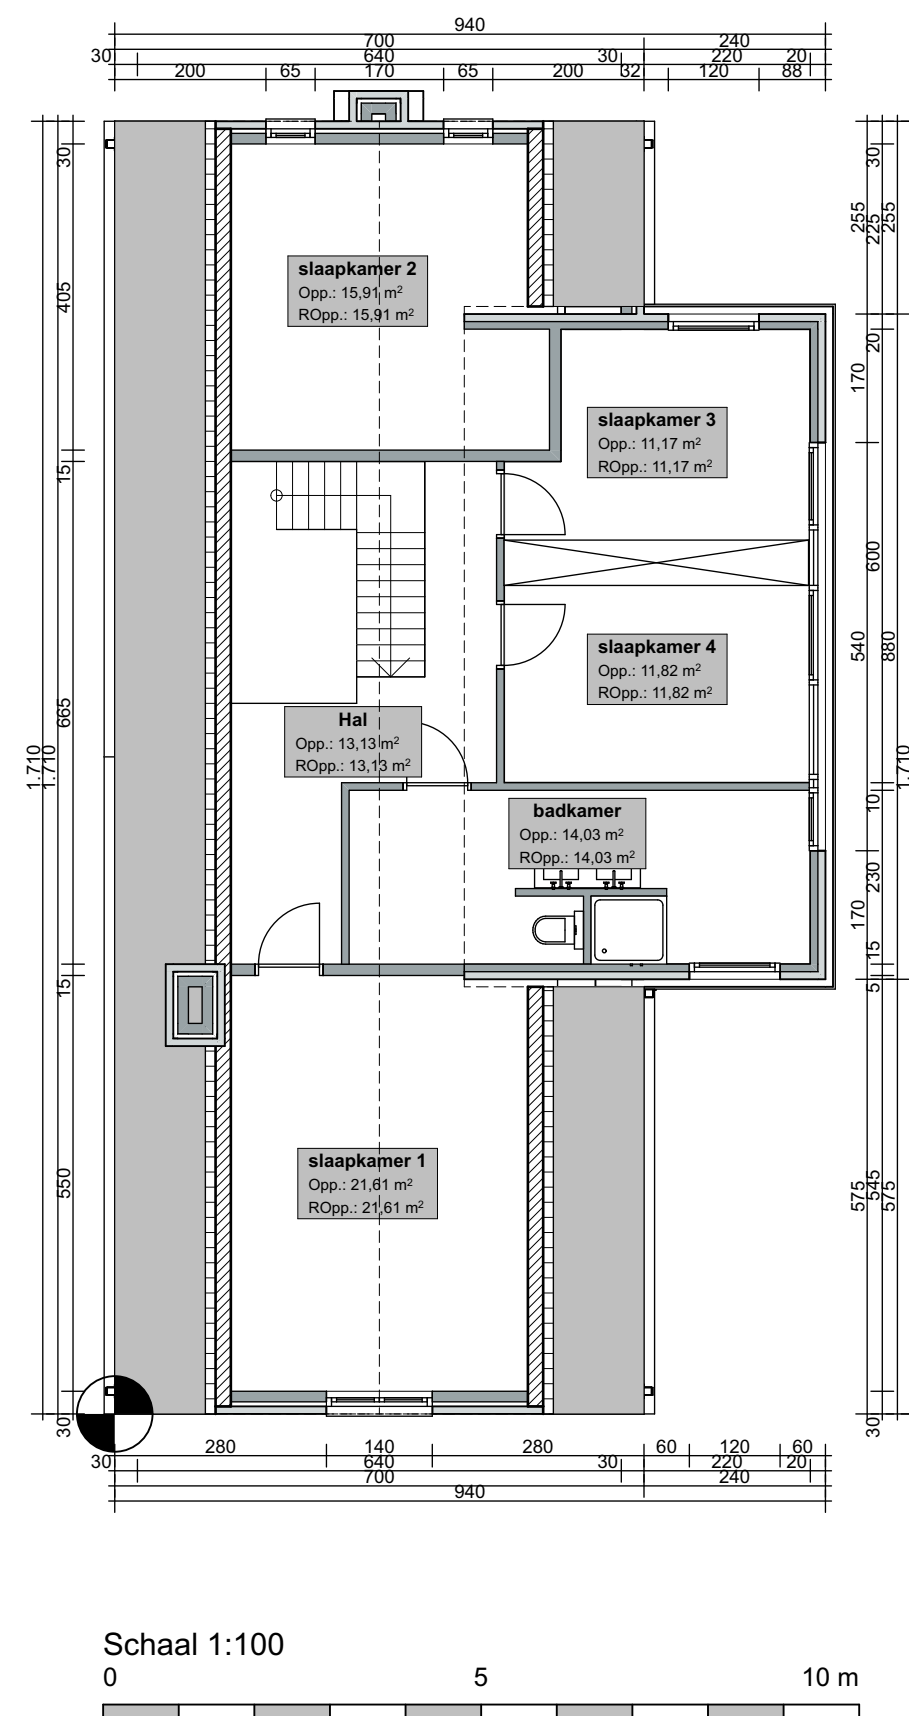

LIGGING : Botestraat 101  
GEMEENTE : 9032 Wondelgem  
PROVINCIE : Oost-Vlaanderen  
KADASTER : Afd. 30 - Sec. B - Perc. 557/Z

HANDTEKENING ARCHITECT  
arch. Gerrit Stevens

**CLAS**  
architecten

**G4A** Go for Architecture  
info@g4a.eu  
www.g4a.eu

[illegible]

Datum:  
5/08/2025

6/19