


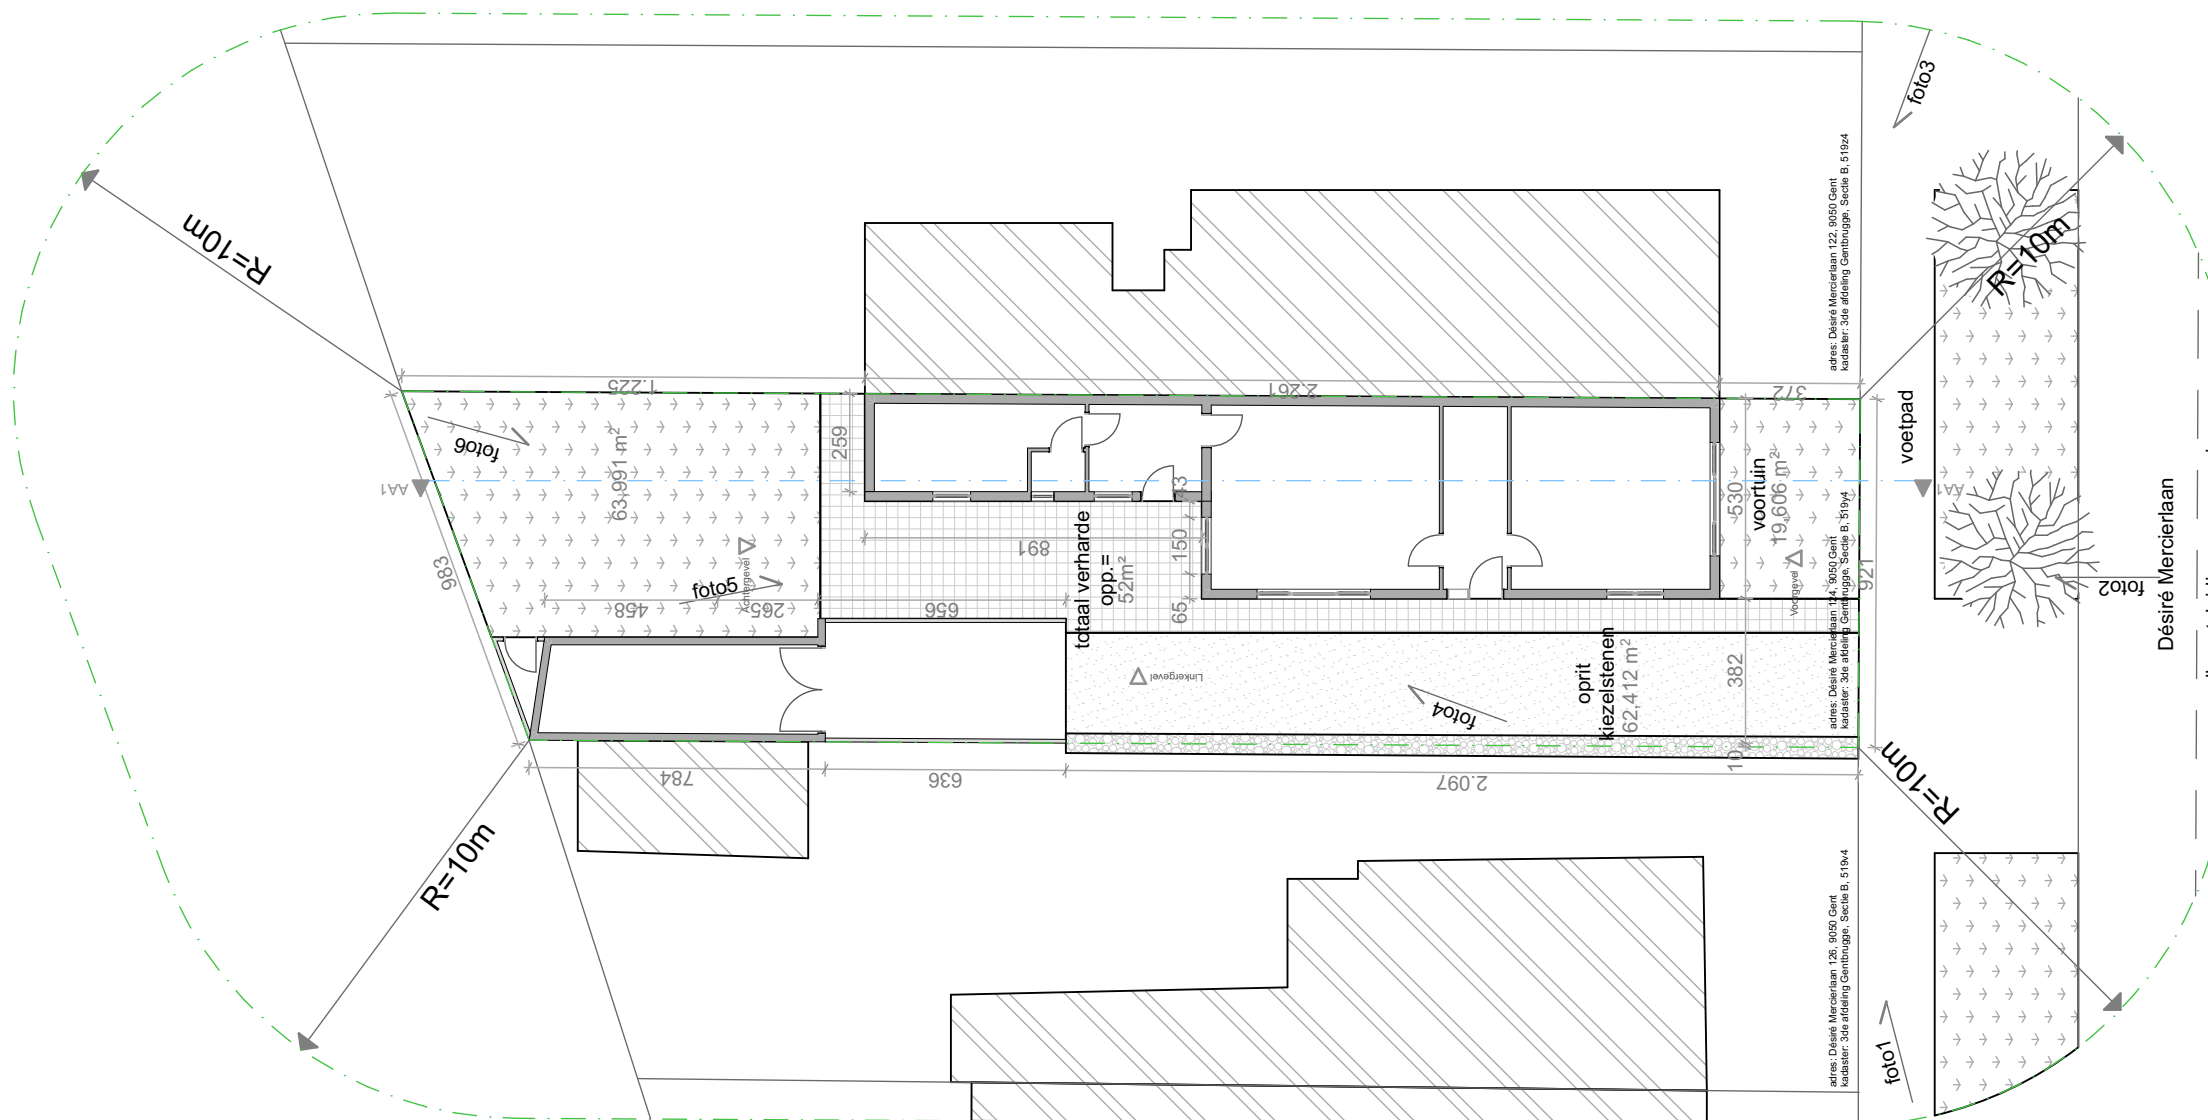

Project: Regularisatie Halfopenwoning	bouwplaats: Désiré Mercierlaan 124, 9050 Gent kadaster: 3de afdeling Gentbrugge, Sectie B, 519y4	Architect : HELLEBUYCK ARCHITECTEN COMM.V. Vriendschapstraat 37 9040 Gent- Sint Amandsberg tel. +32(0) 487 859 437 e-mail : info@architectjan.be jhellebuyck@gmail.be architectenbureau.hellebuyck.jan@telenet.be	DOSSIER :821-24 PLANNR: BA_DME124_I_V_1 DATUM : 26/06/2024 SCHAAL : 1/200
Plan: Vergunde Toestand Inplantingsplan	Bouwheer: Désiré Mercierlaan 124, 9050 Gent bouwheer: Merve Selekt		