


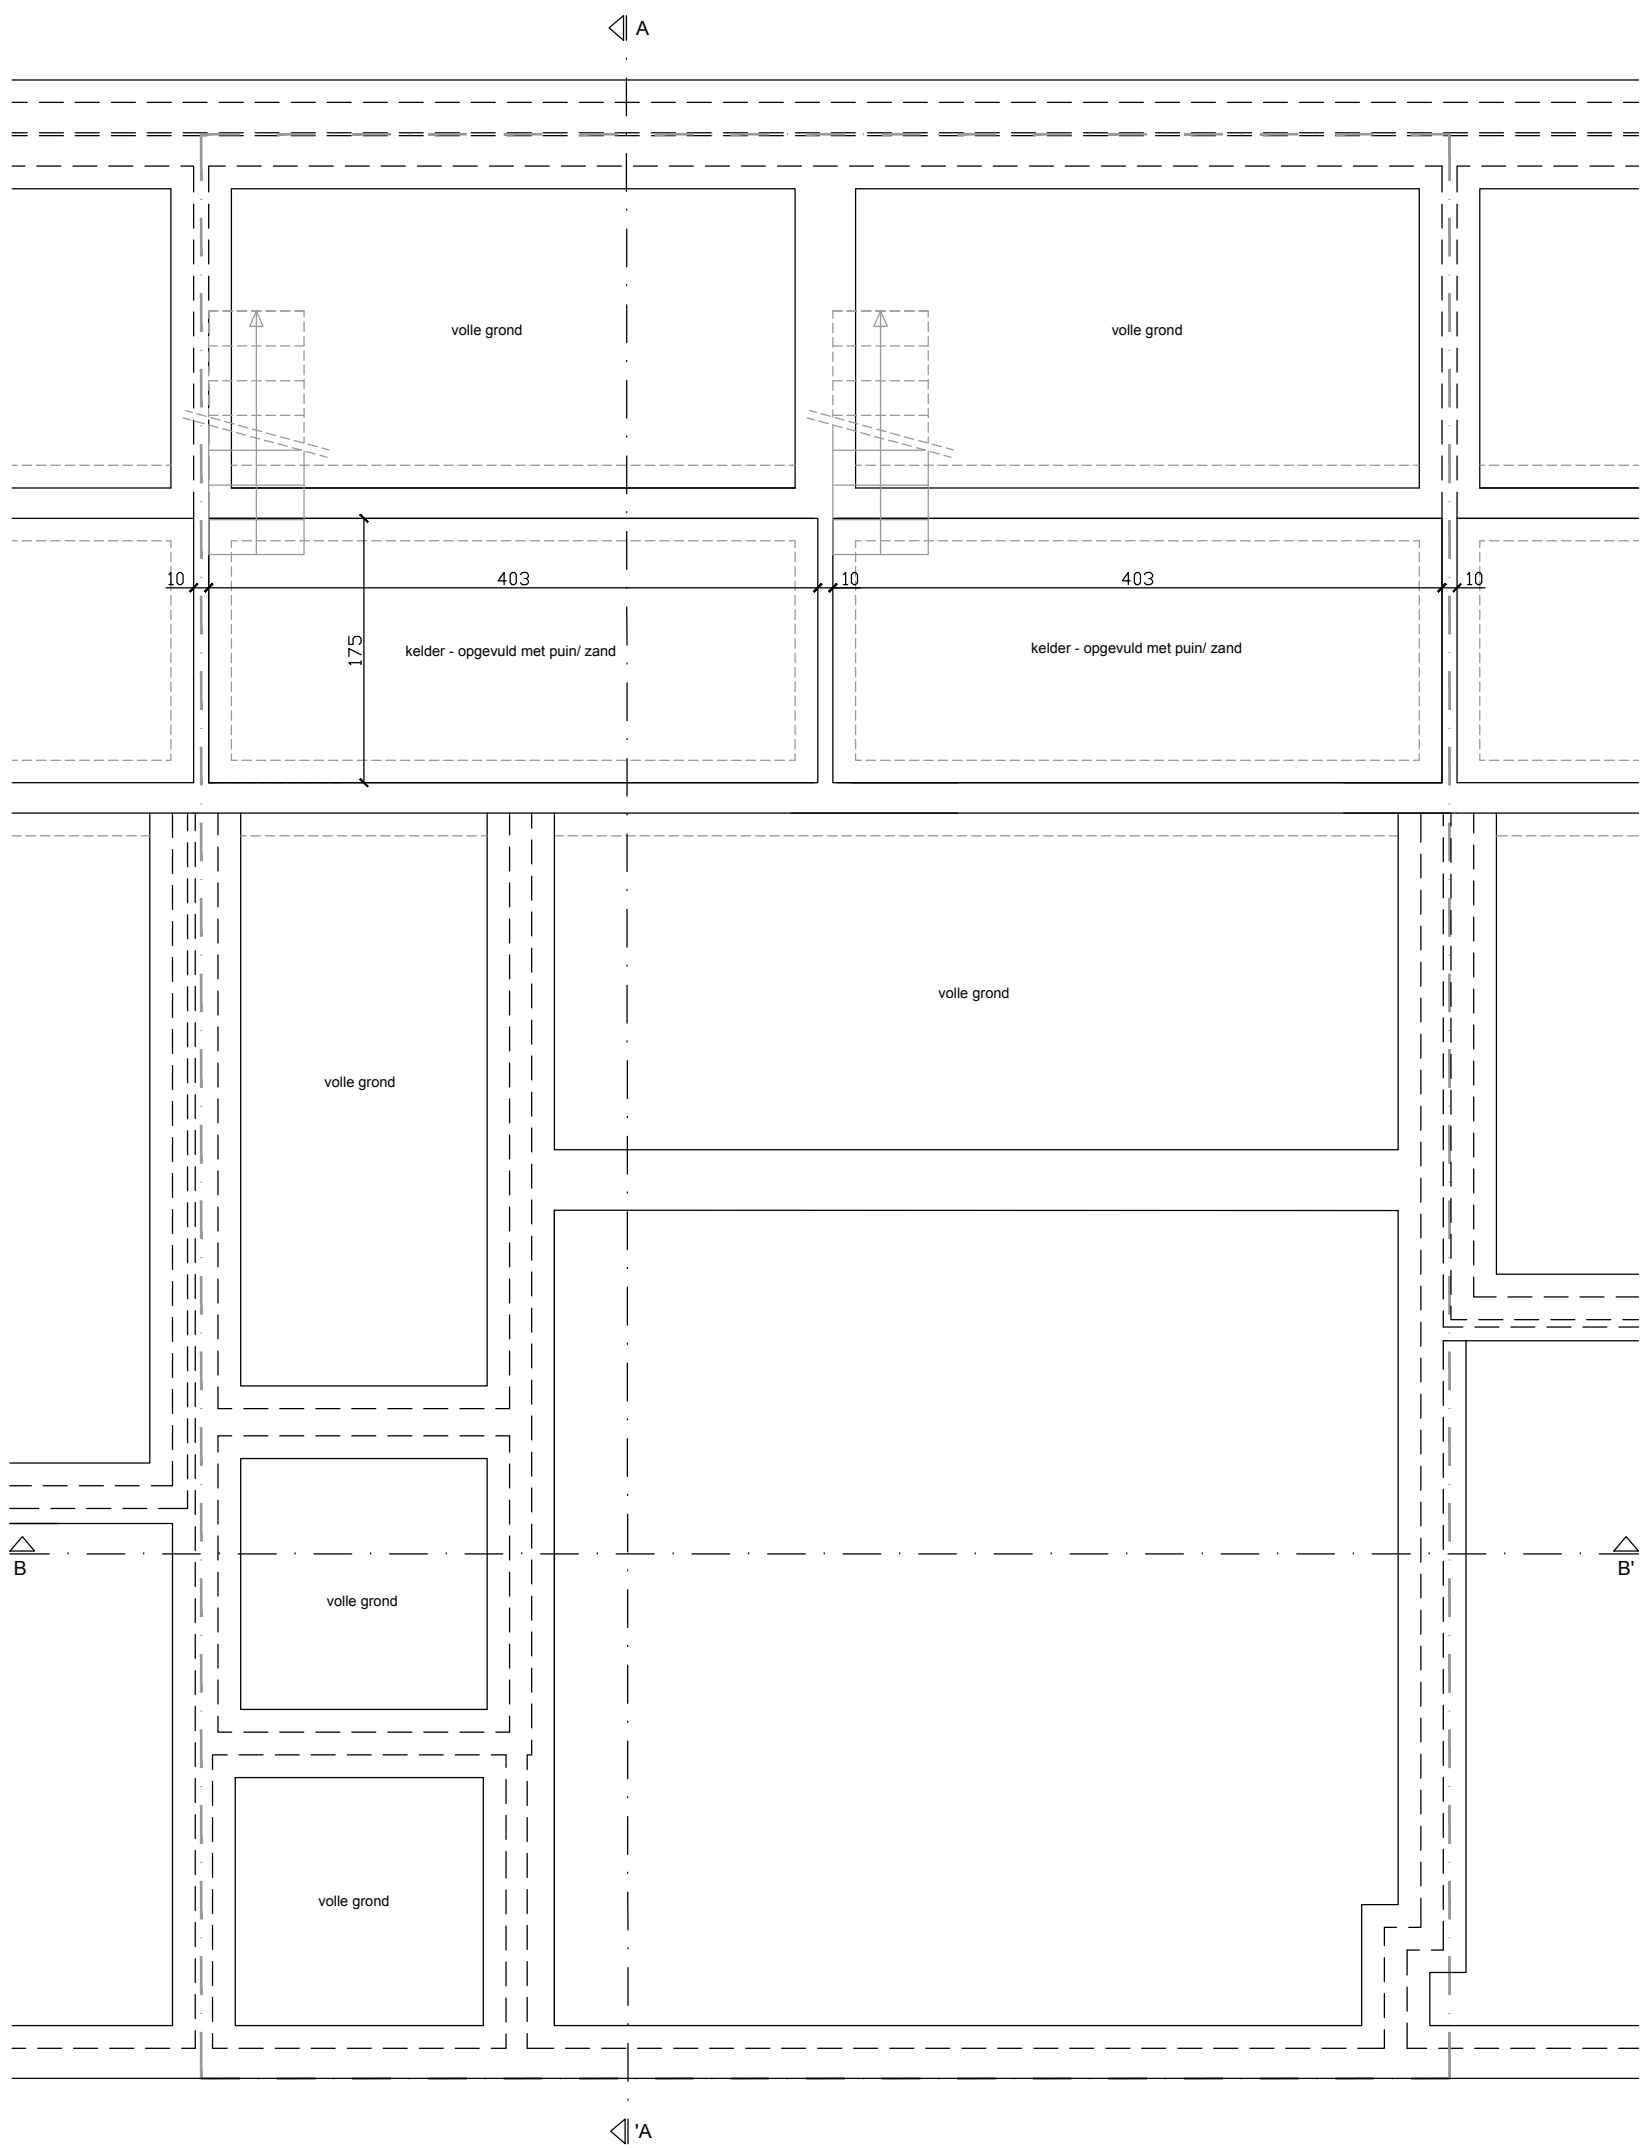

Project	Korhoenstraat 51
Titel	BT_plan fundering
Schaal	1:50
Tekeningnummer	BA_KOR_P_B_PB-1_plan fundering

