


B V B A ARCHITECTENTEAM PETER CATTOIR

BRUSSELSESTEENWEG 670, 9050 GENTBRUGGE

tel. 09/231 76 31

info@catt.be

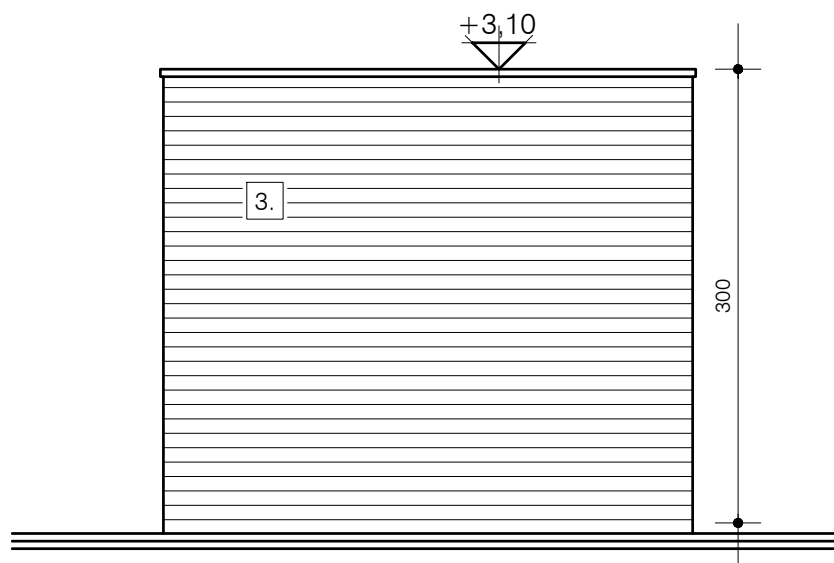

0 0.5m 1m 1.5m 2m 2.5m 3m

NIEUWE TOESTAND_ACHTERGEVEL TUINBERGING LINKS

schaal: 1/50

maatvoering in cm