


PLAN +2
BESTAANDE TOESTAND
1:50

A' 

 B

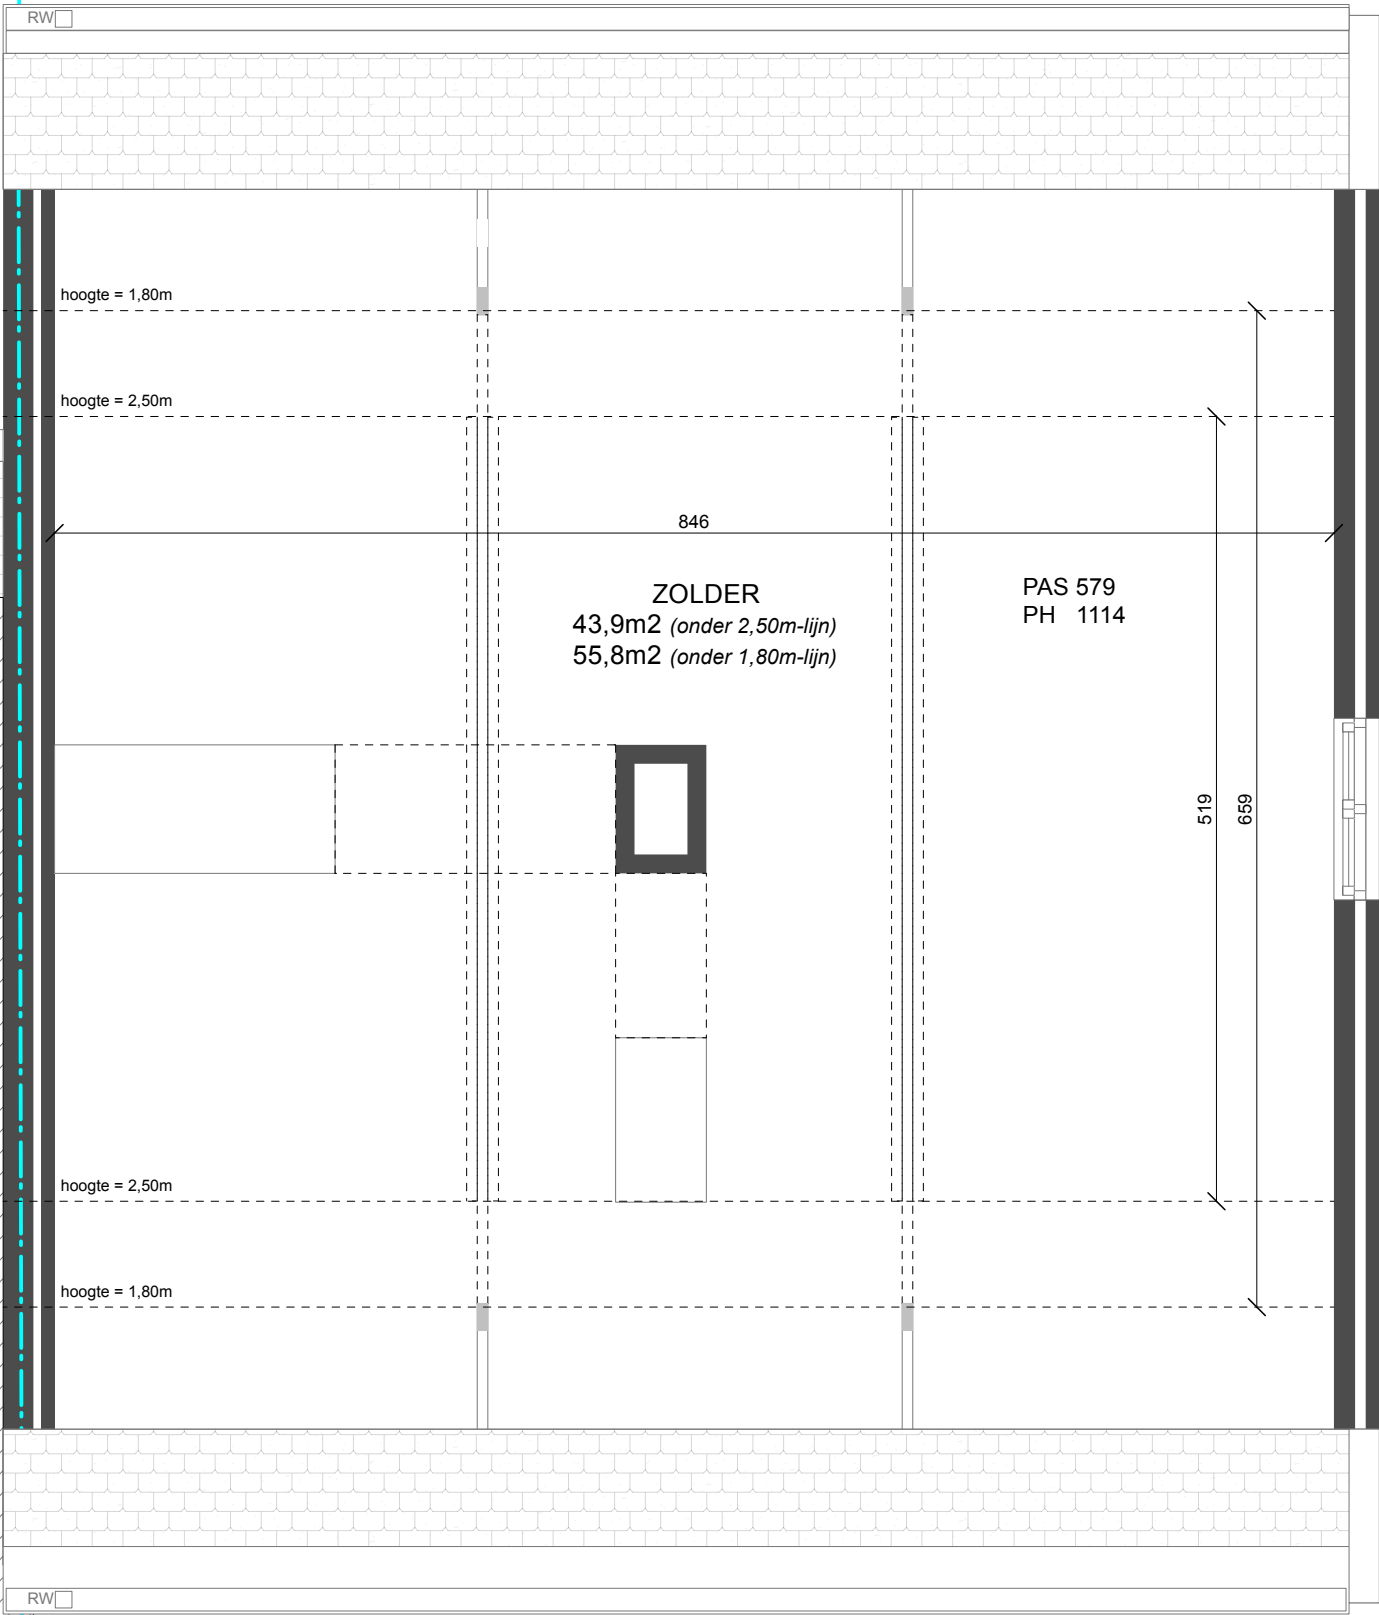

 C

 C'

A 

 B'

