


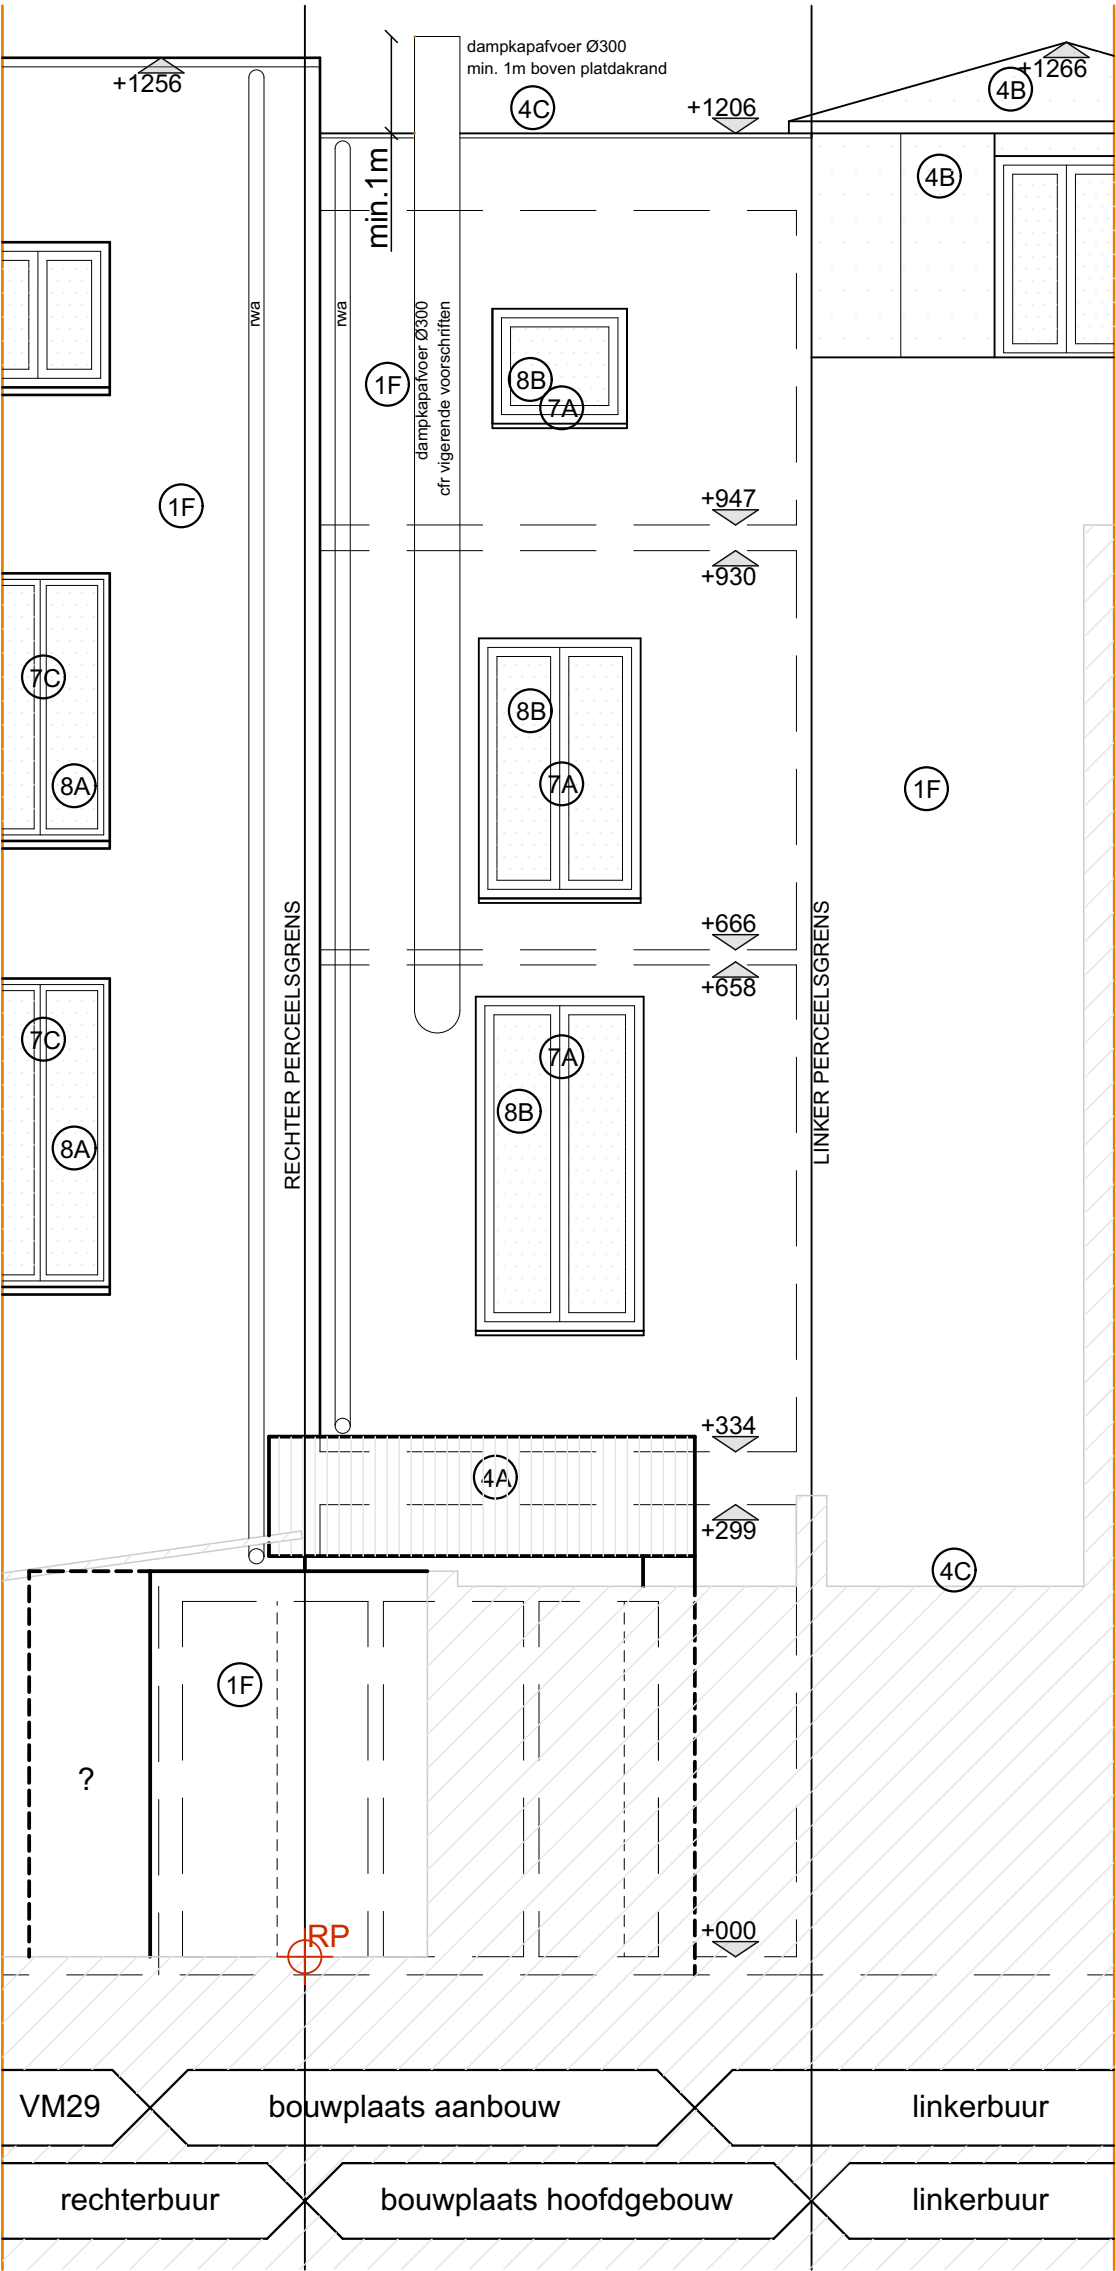

vergunde toestand
ZW ACHTERGEVEL

0 1 2 3 4 5m