


B V B A ARCHITECTENTEAM PETER CATTOIR

BRUSSESESTEENWEG 670, 9050 GENTBRUGGE

T +32 (0) 475 32 97 24

info@catt.be

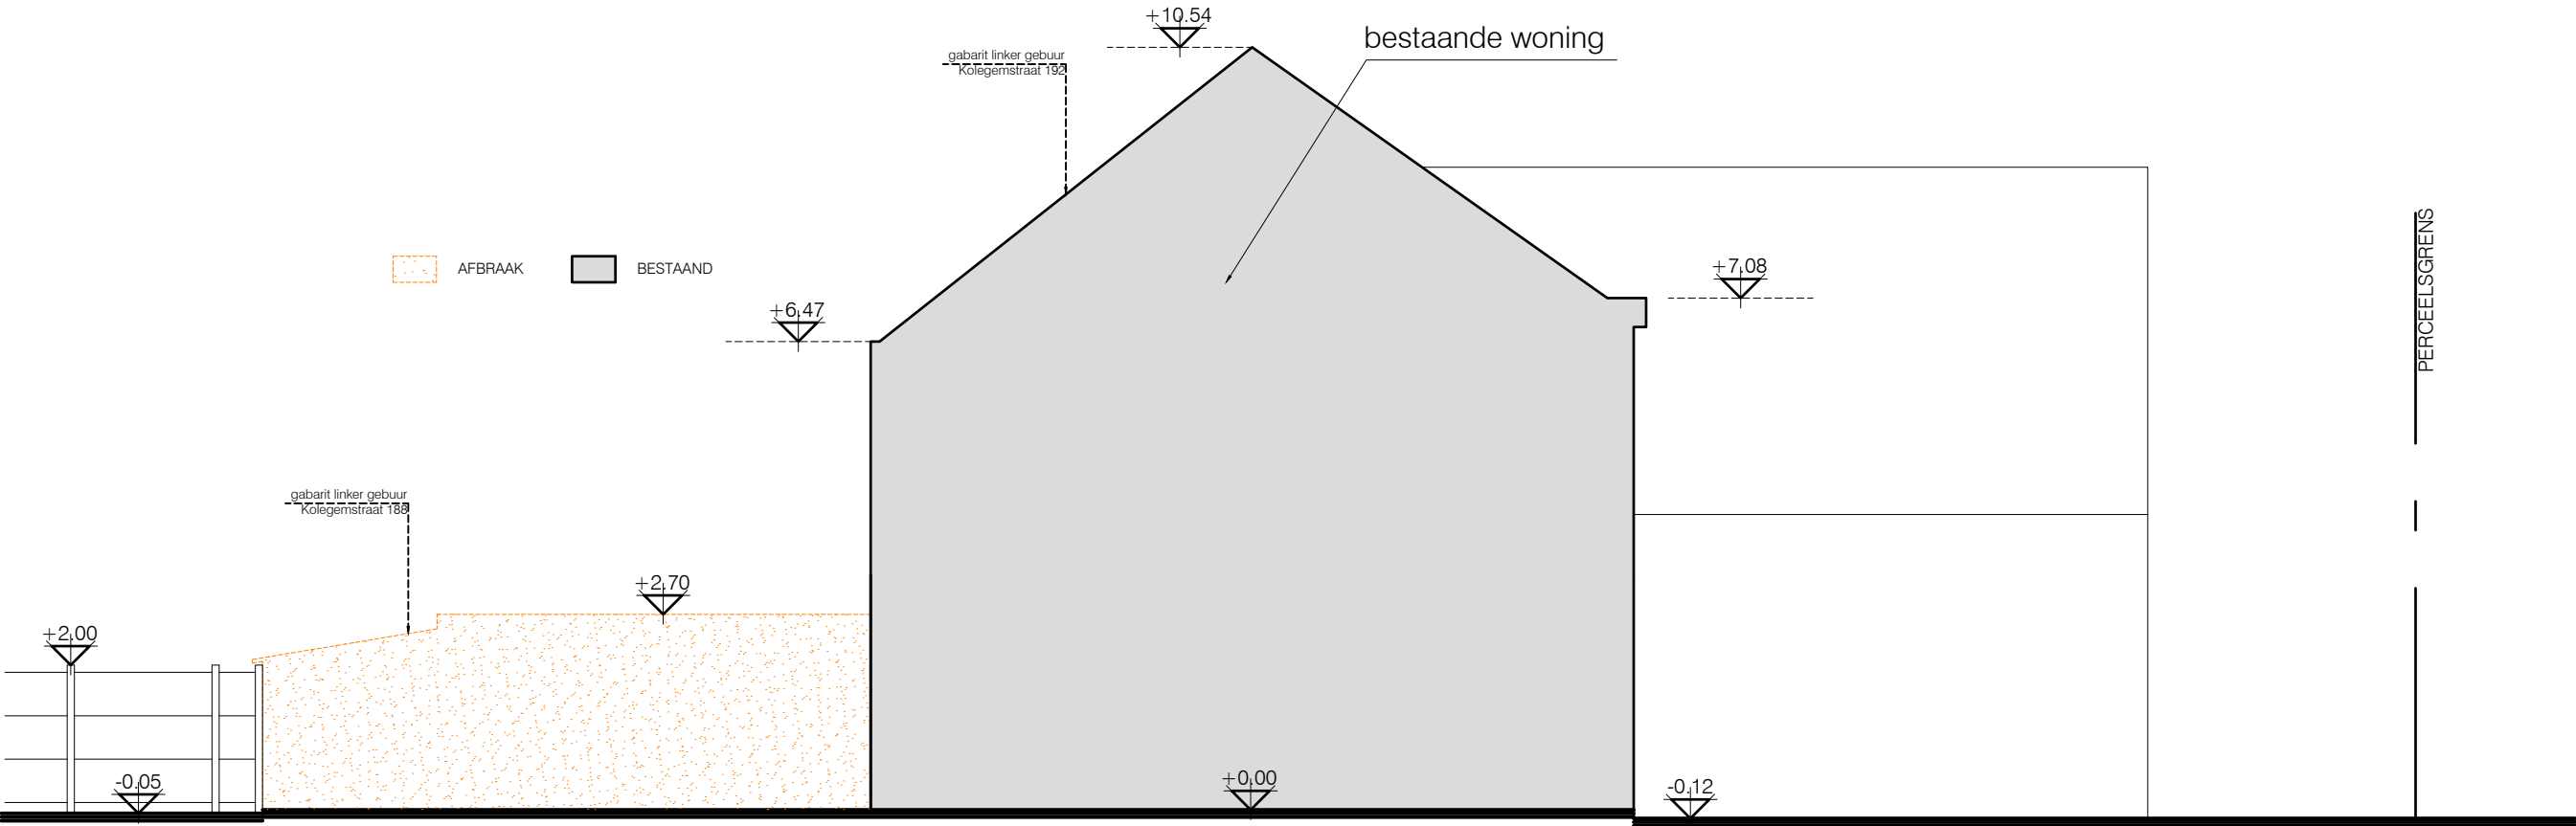

0 1m 2m 3m 4m 5m

BESTAANDE TOESTAND_TERREINPROFIEL B

schaal: 1/100

maatvoering in cm