



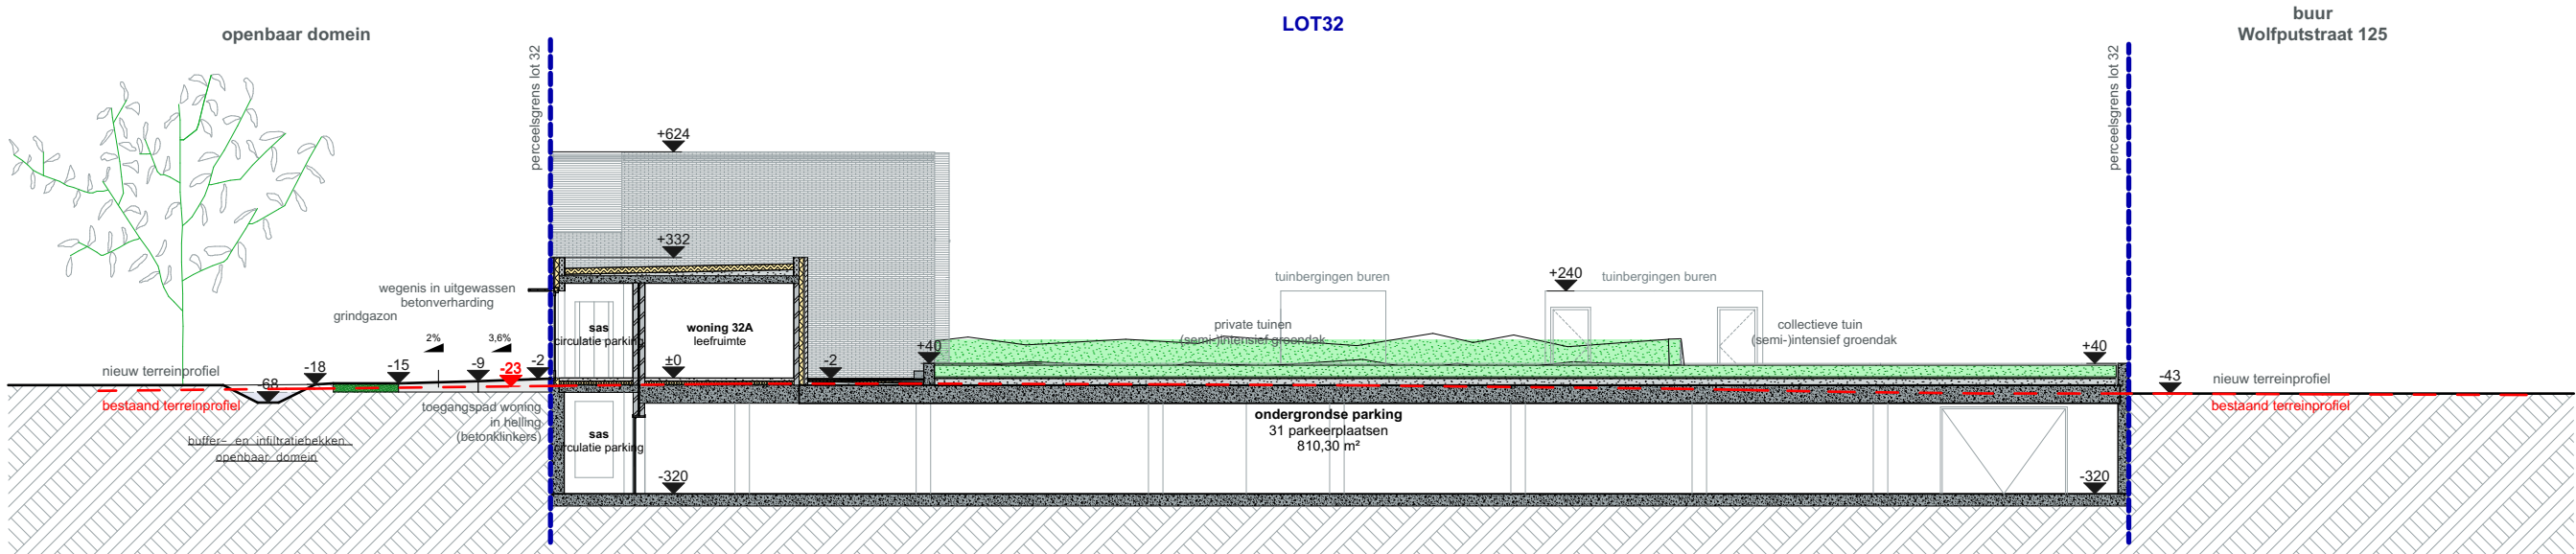

Tekening Terreinsnede T1, Terreinsnede T2 T1, T2

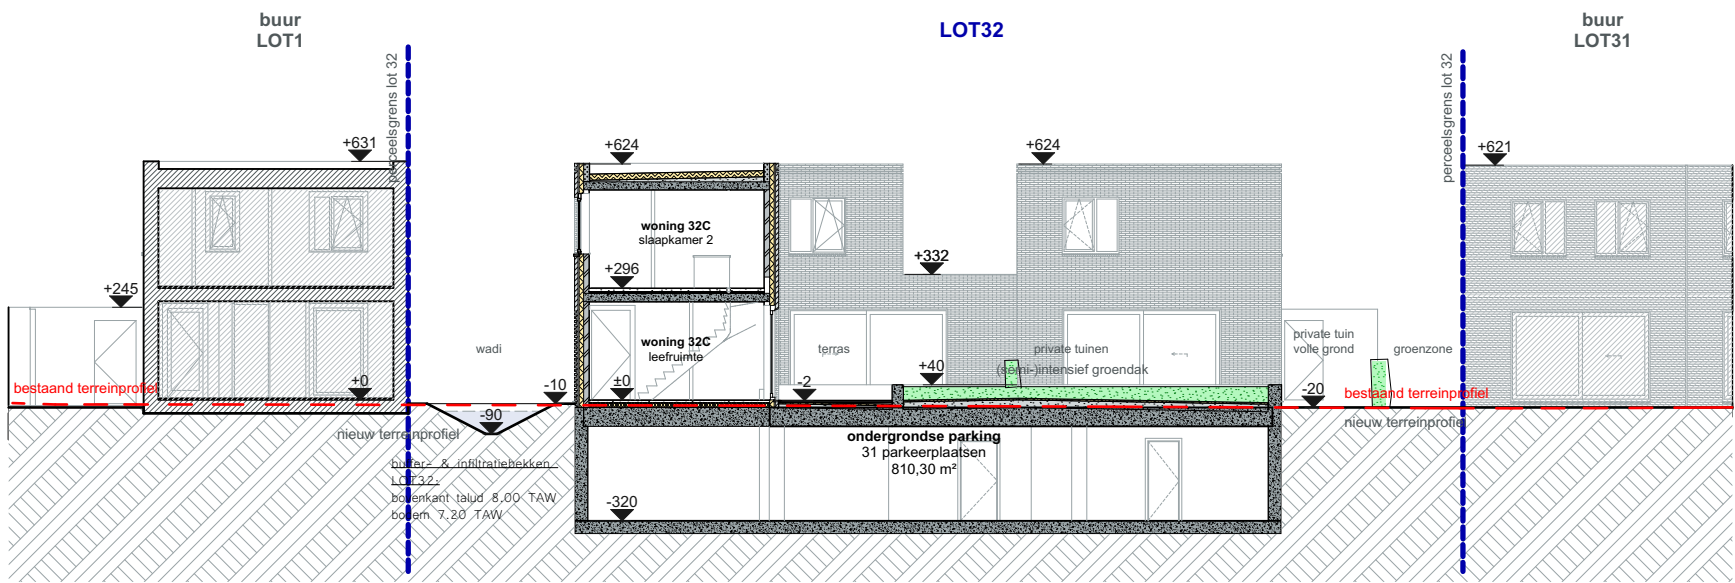