


B V B A ARCHITECTENTEAM PETER CATTOIR

BRUSSELSESTEENWEG 670, 9050 GENTBRUGGE  
tel. 09/231 76 31 - fax. 09/232 43 96 - gsm. 0475/32 97 24

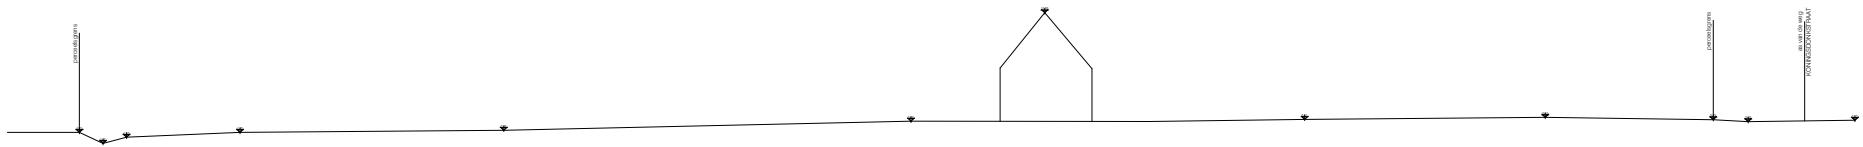

0 1 5

BESTAANDE TOESTAND\_TERREINPROFIEL B  
schaal: 1/100 - maatvoering in cm