


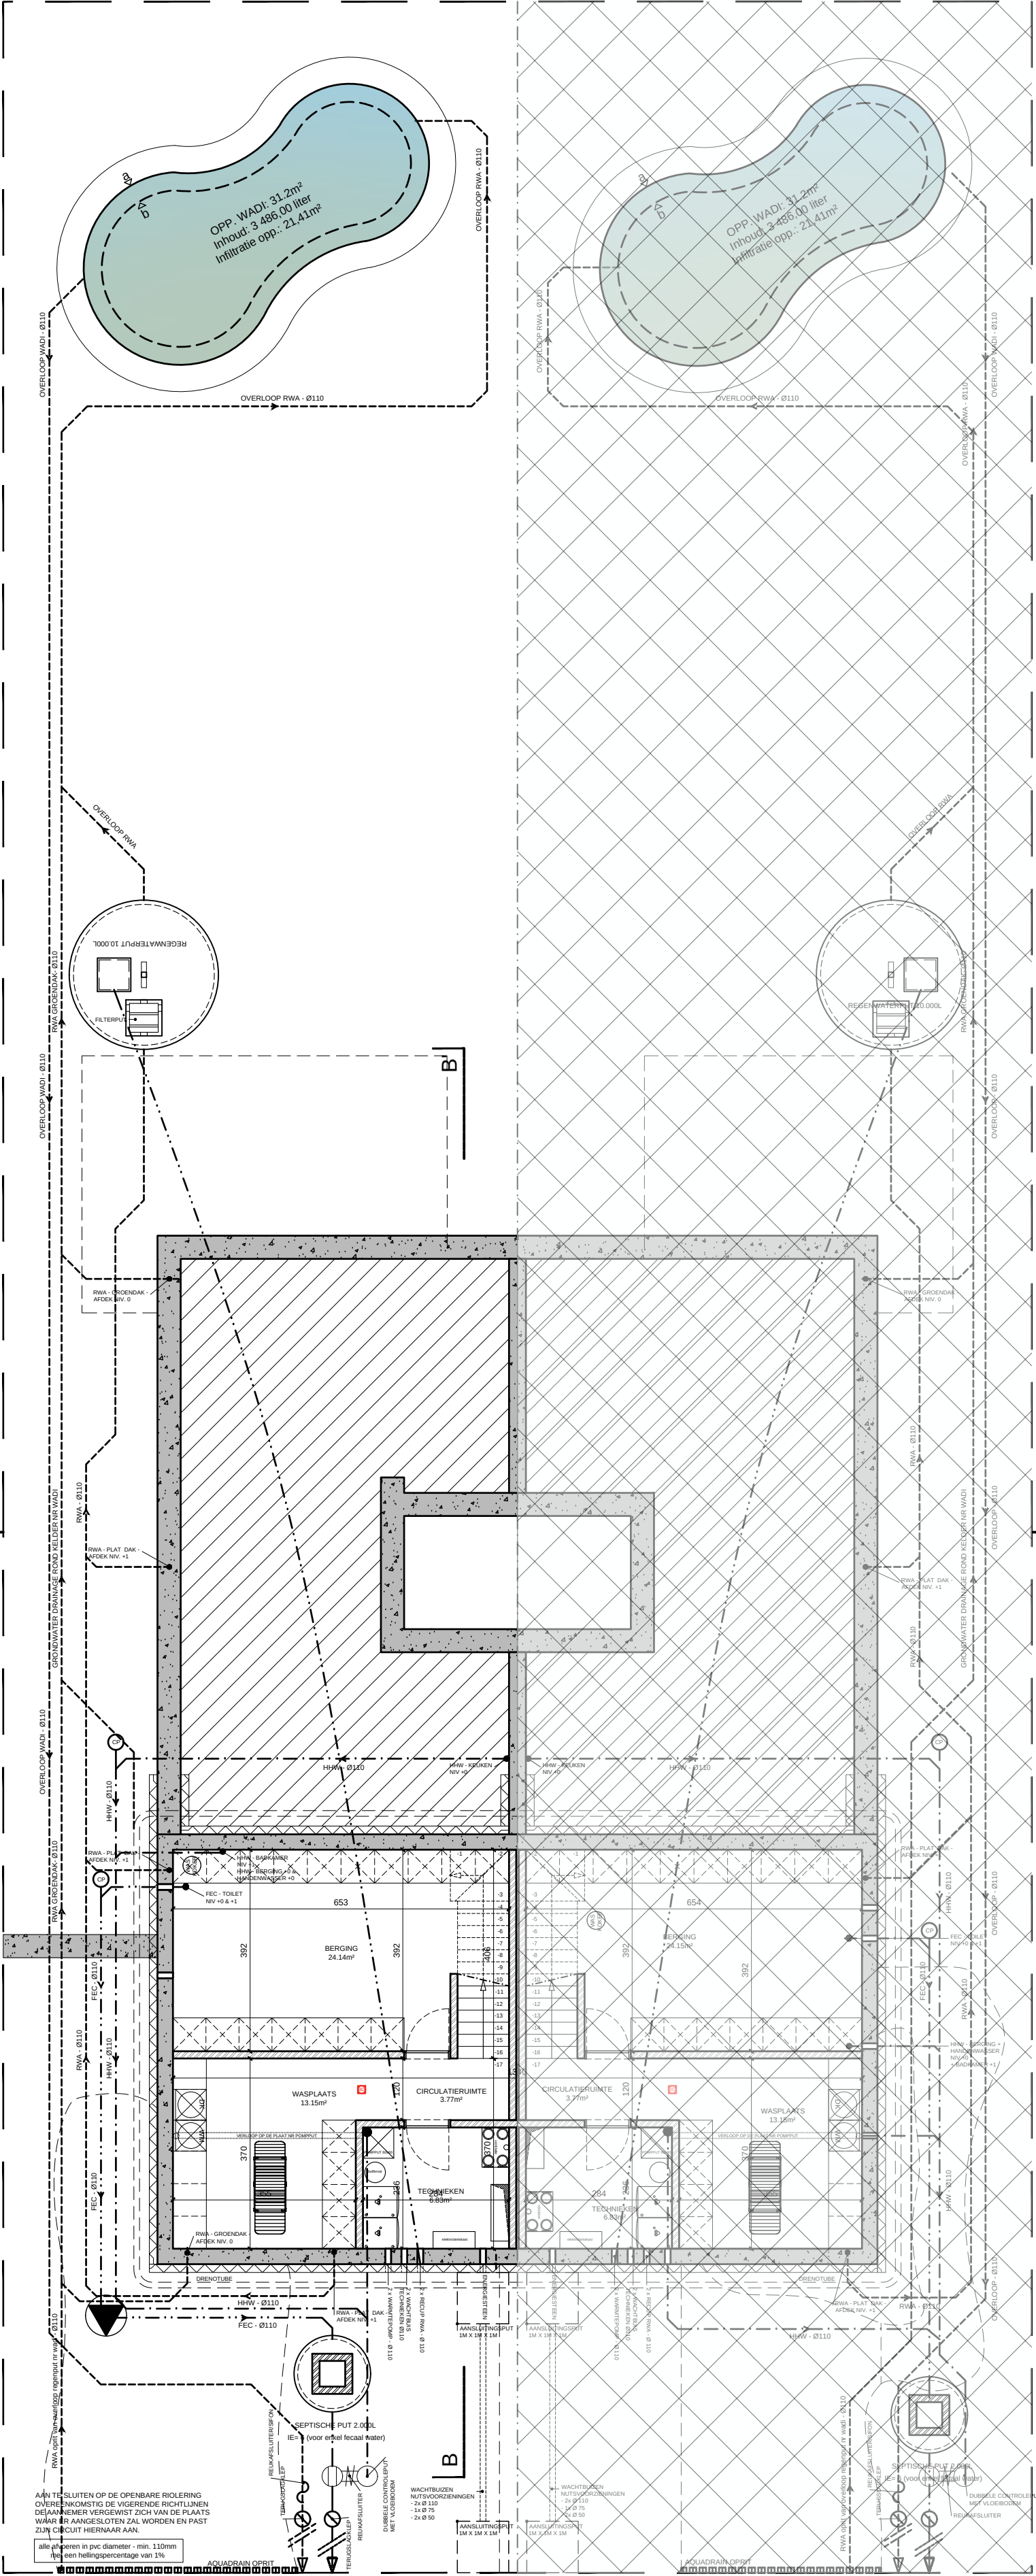

PLAN FUNDERINGS- EN RIOLERINGSSCHEMA
LOT 1

PLAN FUNDERINGS- EN RIOLERINGSSCHEMA
LOT 2

