


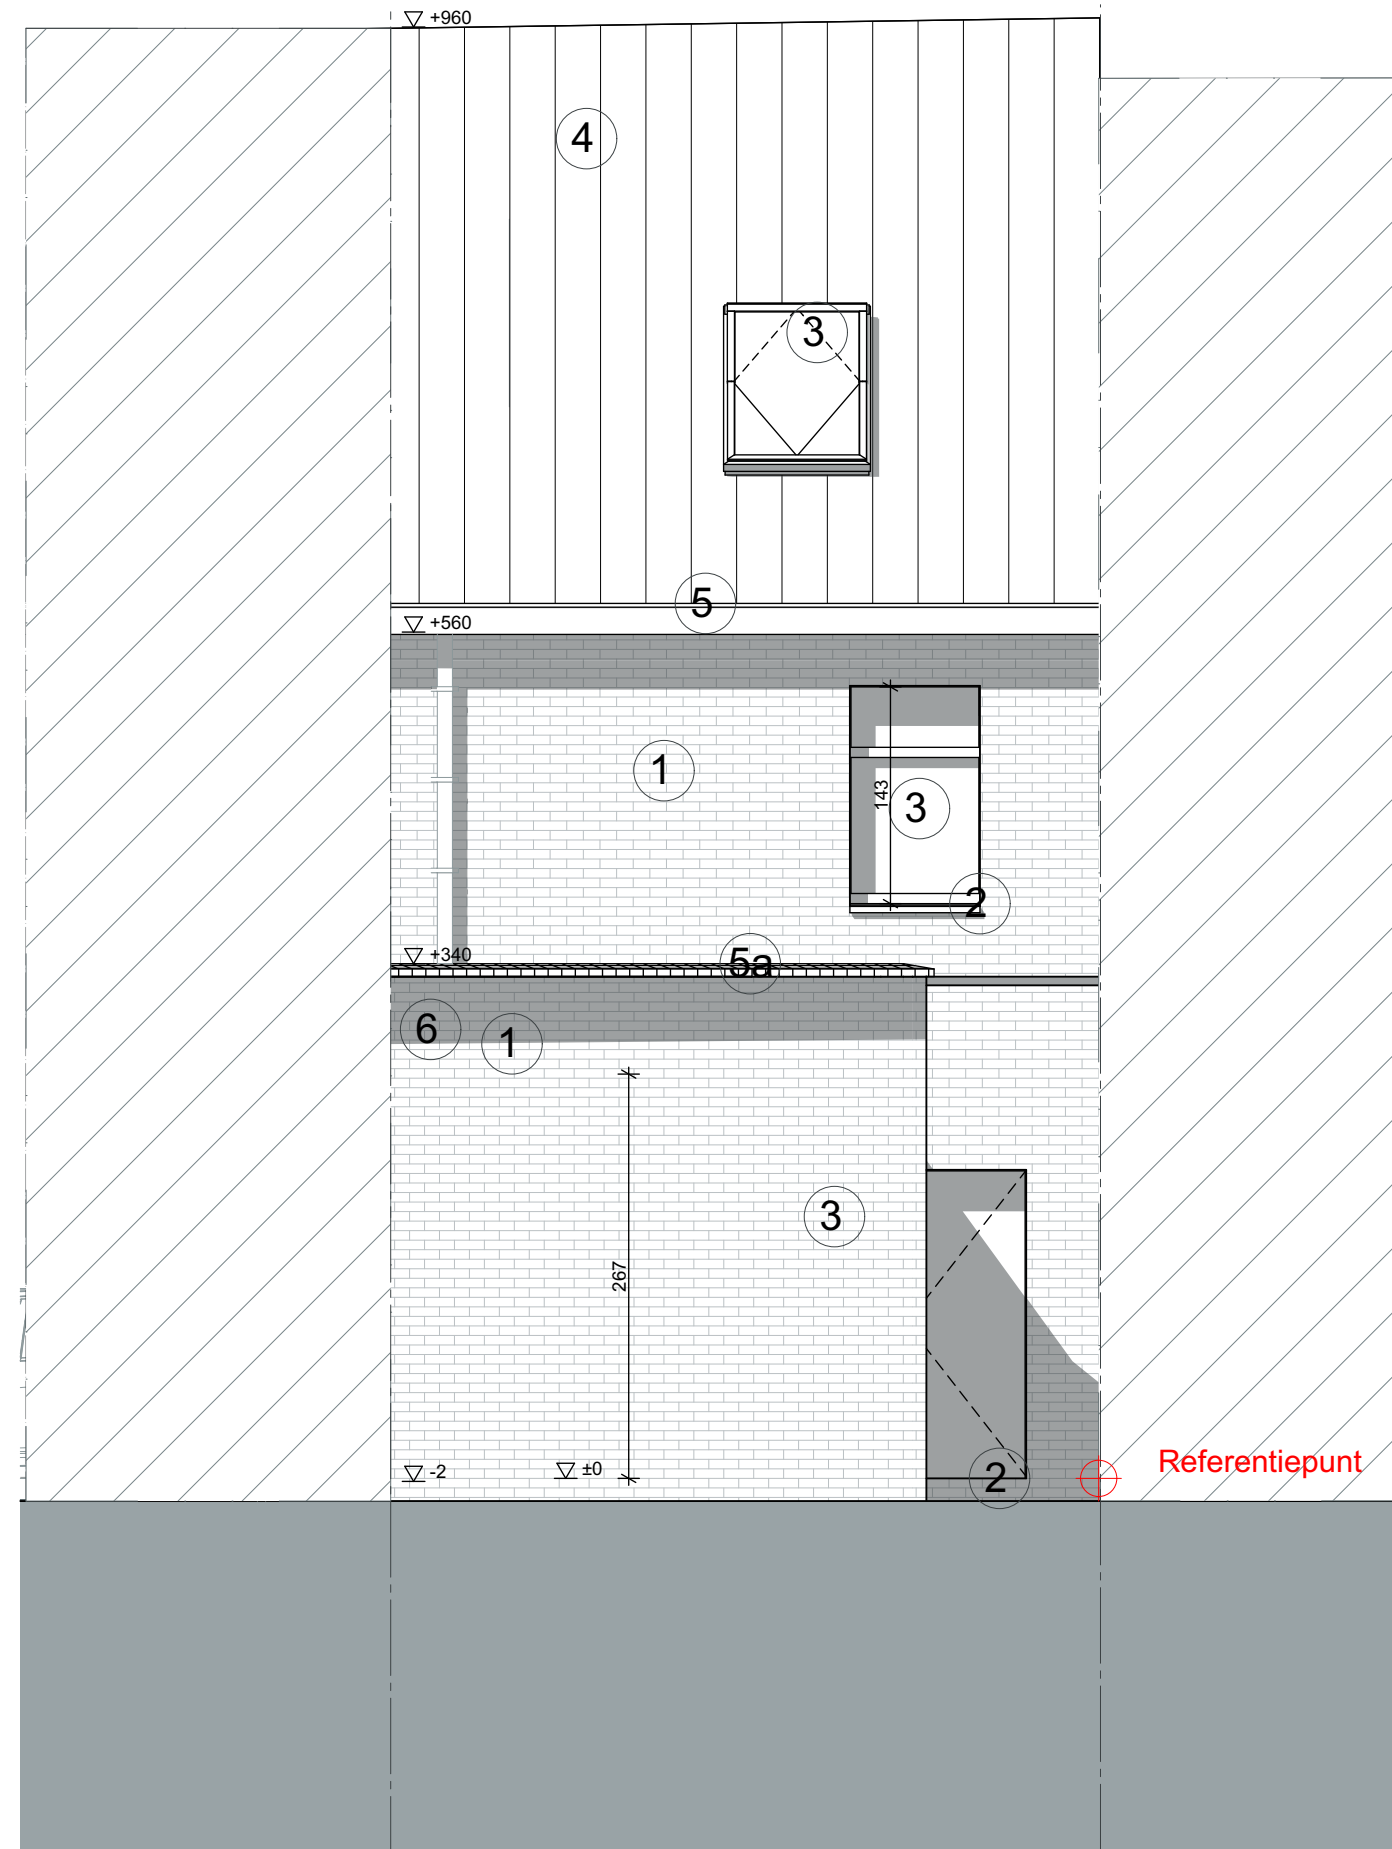

PLAN: BESTAANDE/VERGUNDE Achtergevel

BOUWHEER:
E&S Construction BV
Collegebaan 113
9090 Melle

hellebuyck
HQ
architecten
international operations

Architect:
HELLEBUYCK ARCHITECTEN COMM.V.
Vrienschapstraat 37
9040 Gent- Sint-Amandsberg
tel. +32(0) 487 859 437
e-mail: info@hellebuyckarchitecten.eu

DOSSIER:	909-25
PLANNR:	BA_MAR035_
DATUM:	10/09/2025
SCHAAL:	1:50
BLAD:	10 / 20