


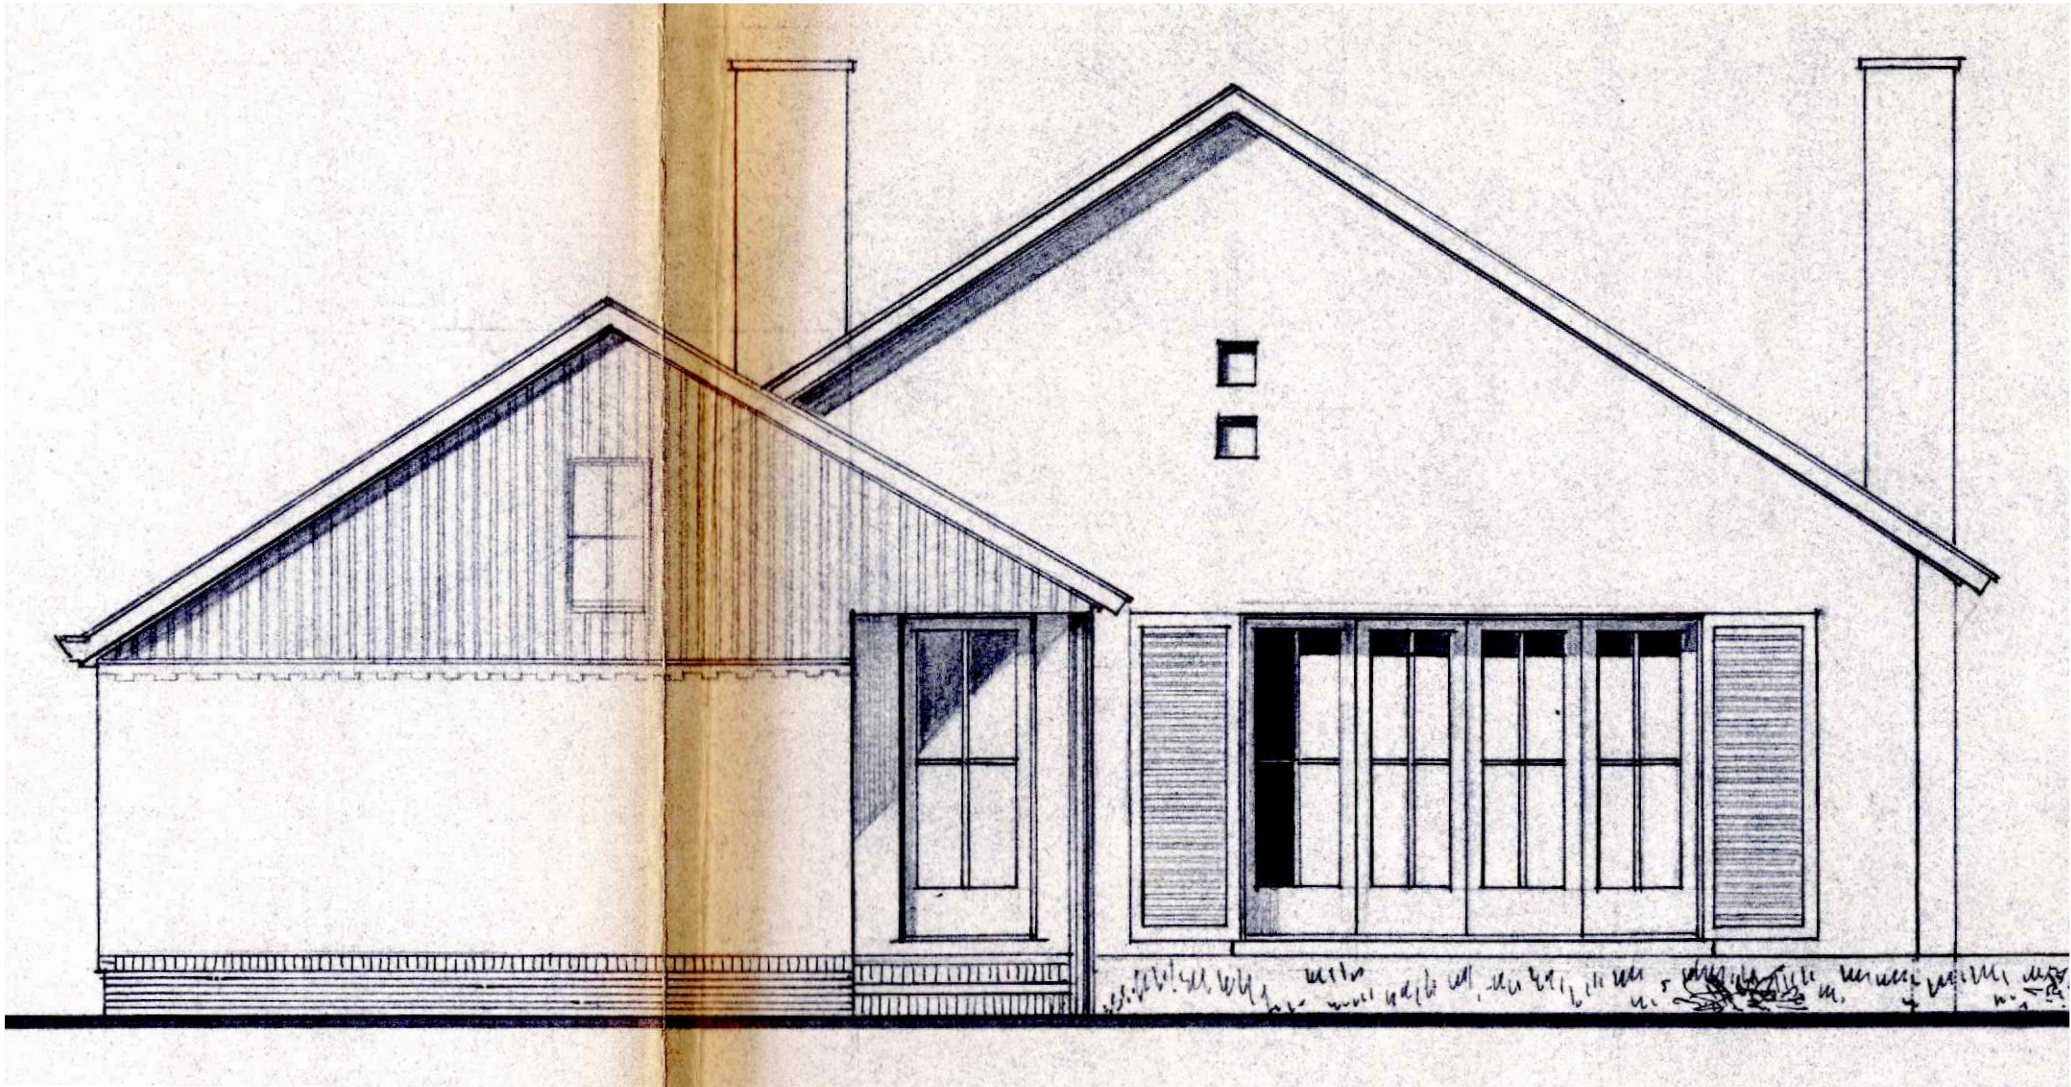

100 500

LUCHTHAVENLAAN 32 9051 GENT	DATUM 3/06/2025	FASE	PLAN	{r} rukiye karanfil architecten
VERGUNDE TOESTAND ACHTERGEVEL	SCHAAL A3 1/50	BA	08/35	
	PROJECTNR. 2025.09			