


REFERENTIEPUNT

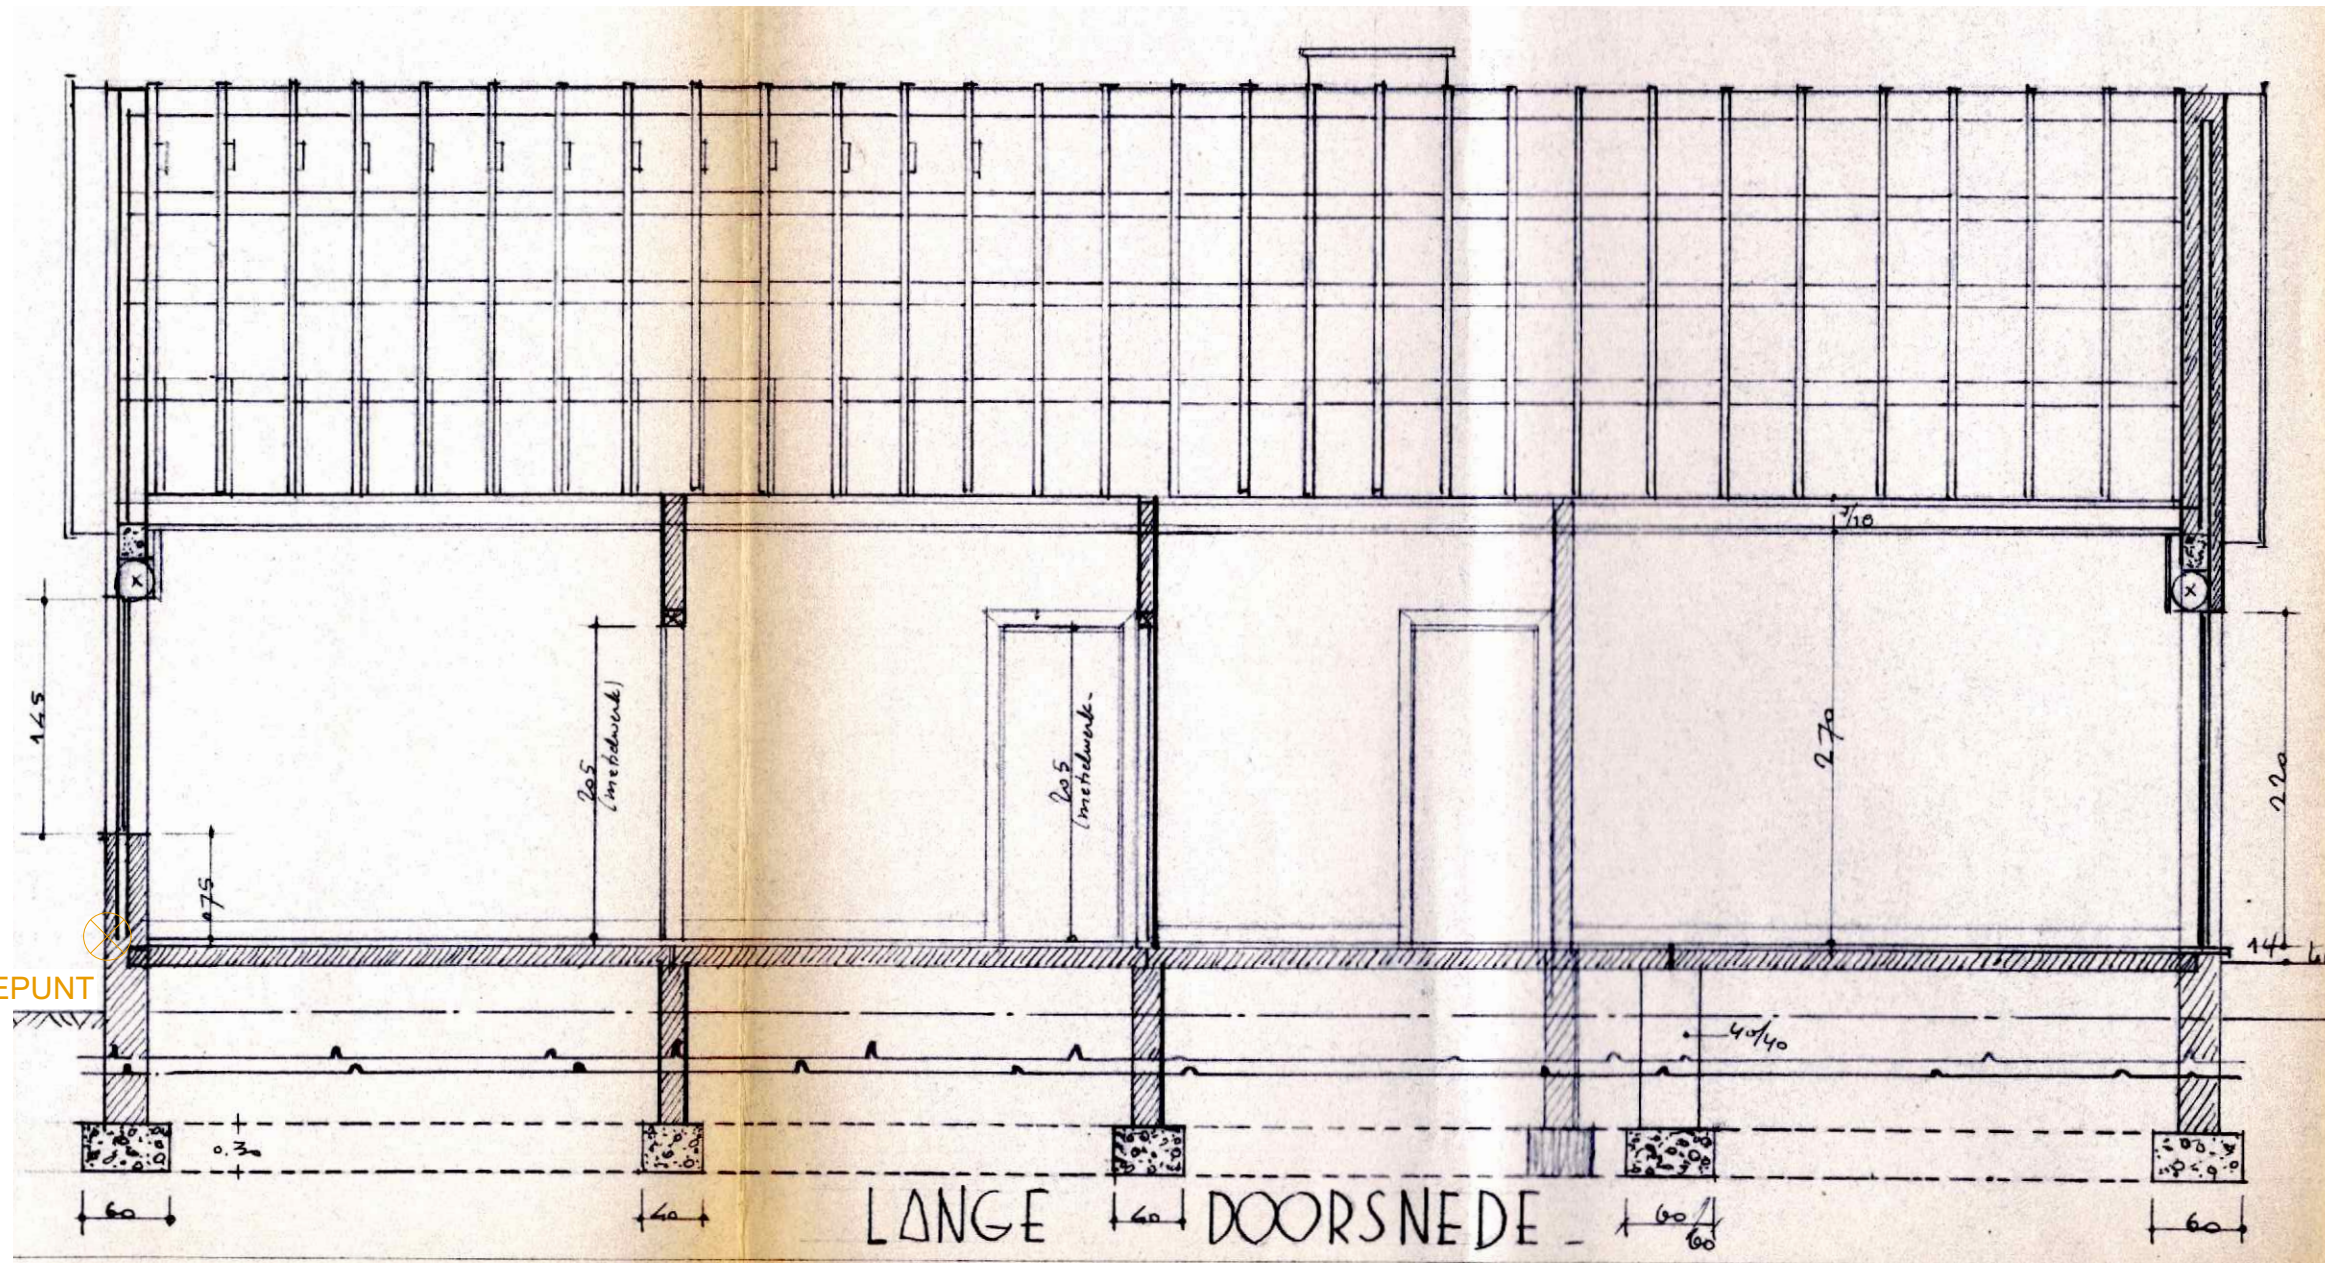

100 500

LUCHTHAVENLAAN 32 9051 GENT

VERGUNDE TOESTAND LANGE DOORSNEDE

DATUM 3/06/2025

SCHAAL A3 1/50

PROJECTNR. 2025.09

FASE

BA

PLAN

11/35

{r} rukiye karanfil architecten