


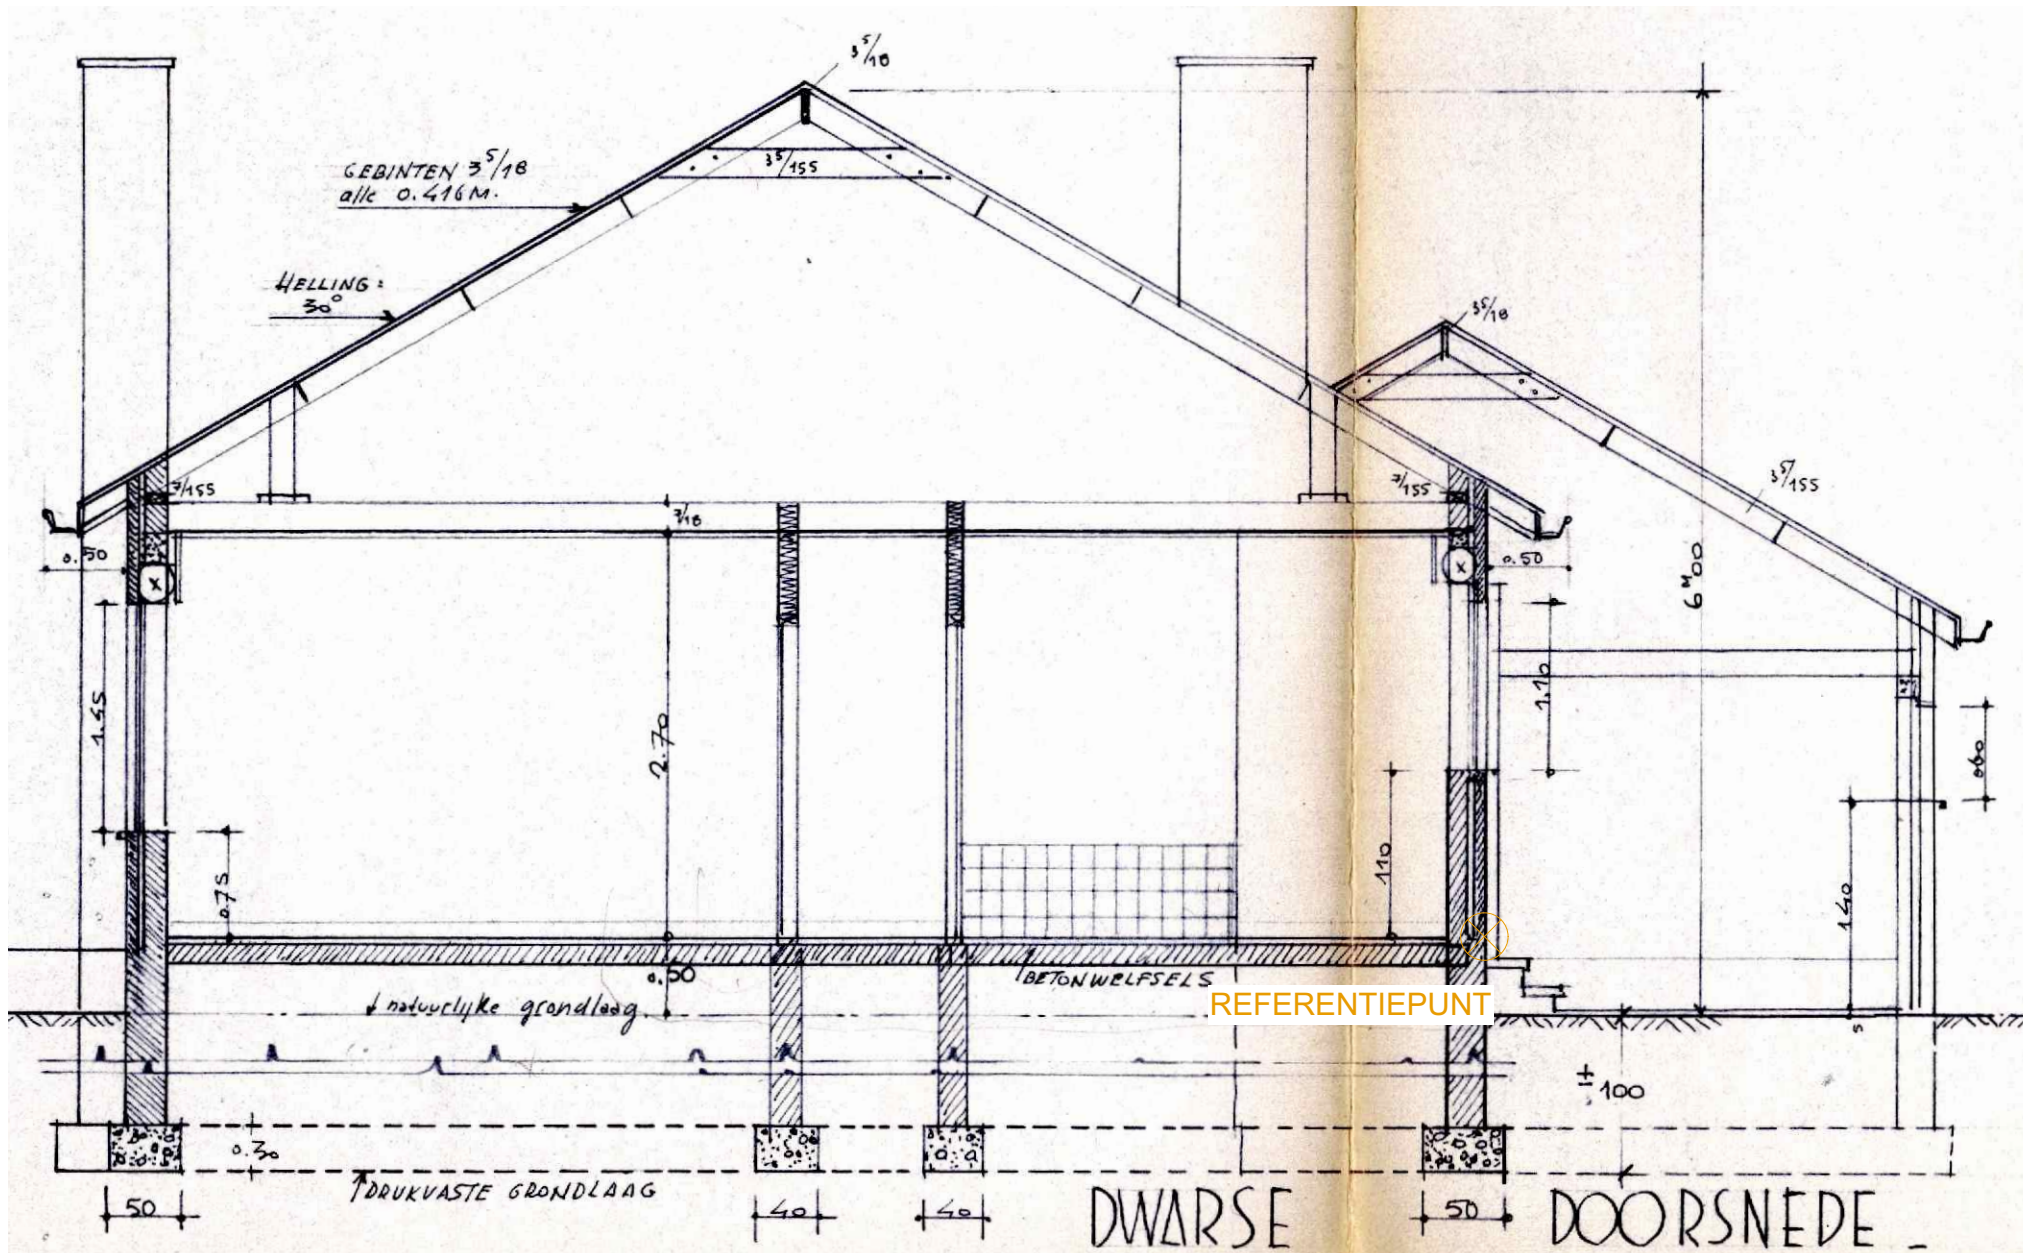

100 500

LUCHTHAVENLAAN 32 9051 GENT	DATUM	3/06/2025	FASE	PLAN	{r} rukiye karanfil architecten
VERGUNDE TOESTAND DWARSE DOORSNEDE	SCHAAL	A3 1/50	BA	12/35	
	PROJECTNR.	2025.09			