
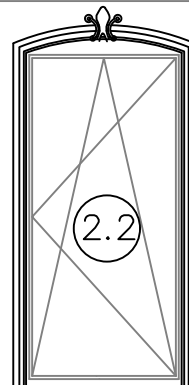
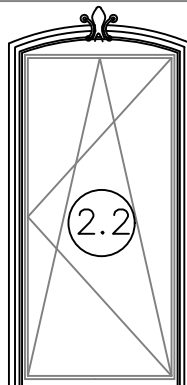
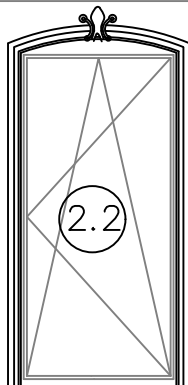
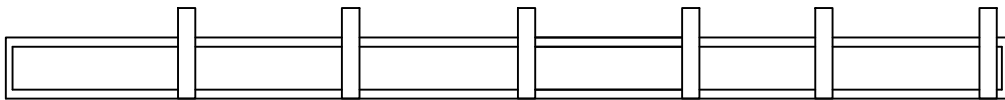
 


**ZIE BIJZONDERE
VOORWAARDE(N)**

1.1

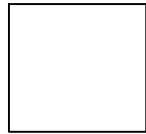


60 581 60

60

nieuwe lichtreclame

278

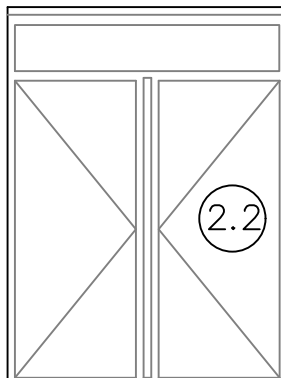

2.2

2.2

+0.00

-0.17

*Voorgevel
Nieuwe toestand
Schaal 1/50*

0 0,5m 1m 1,5m 2m 2,5m 3m