


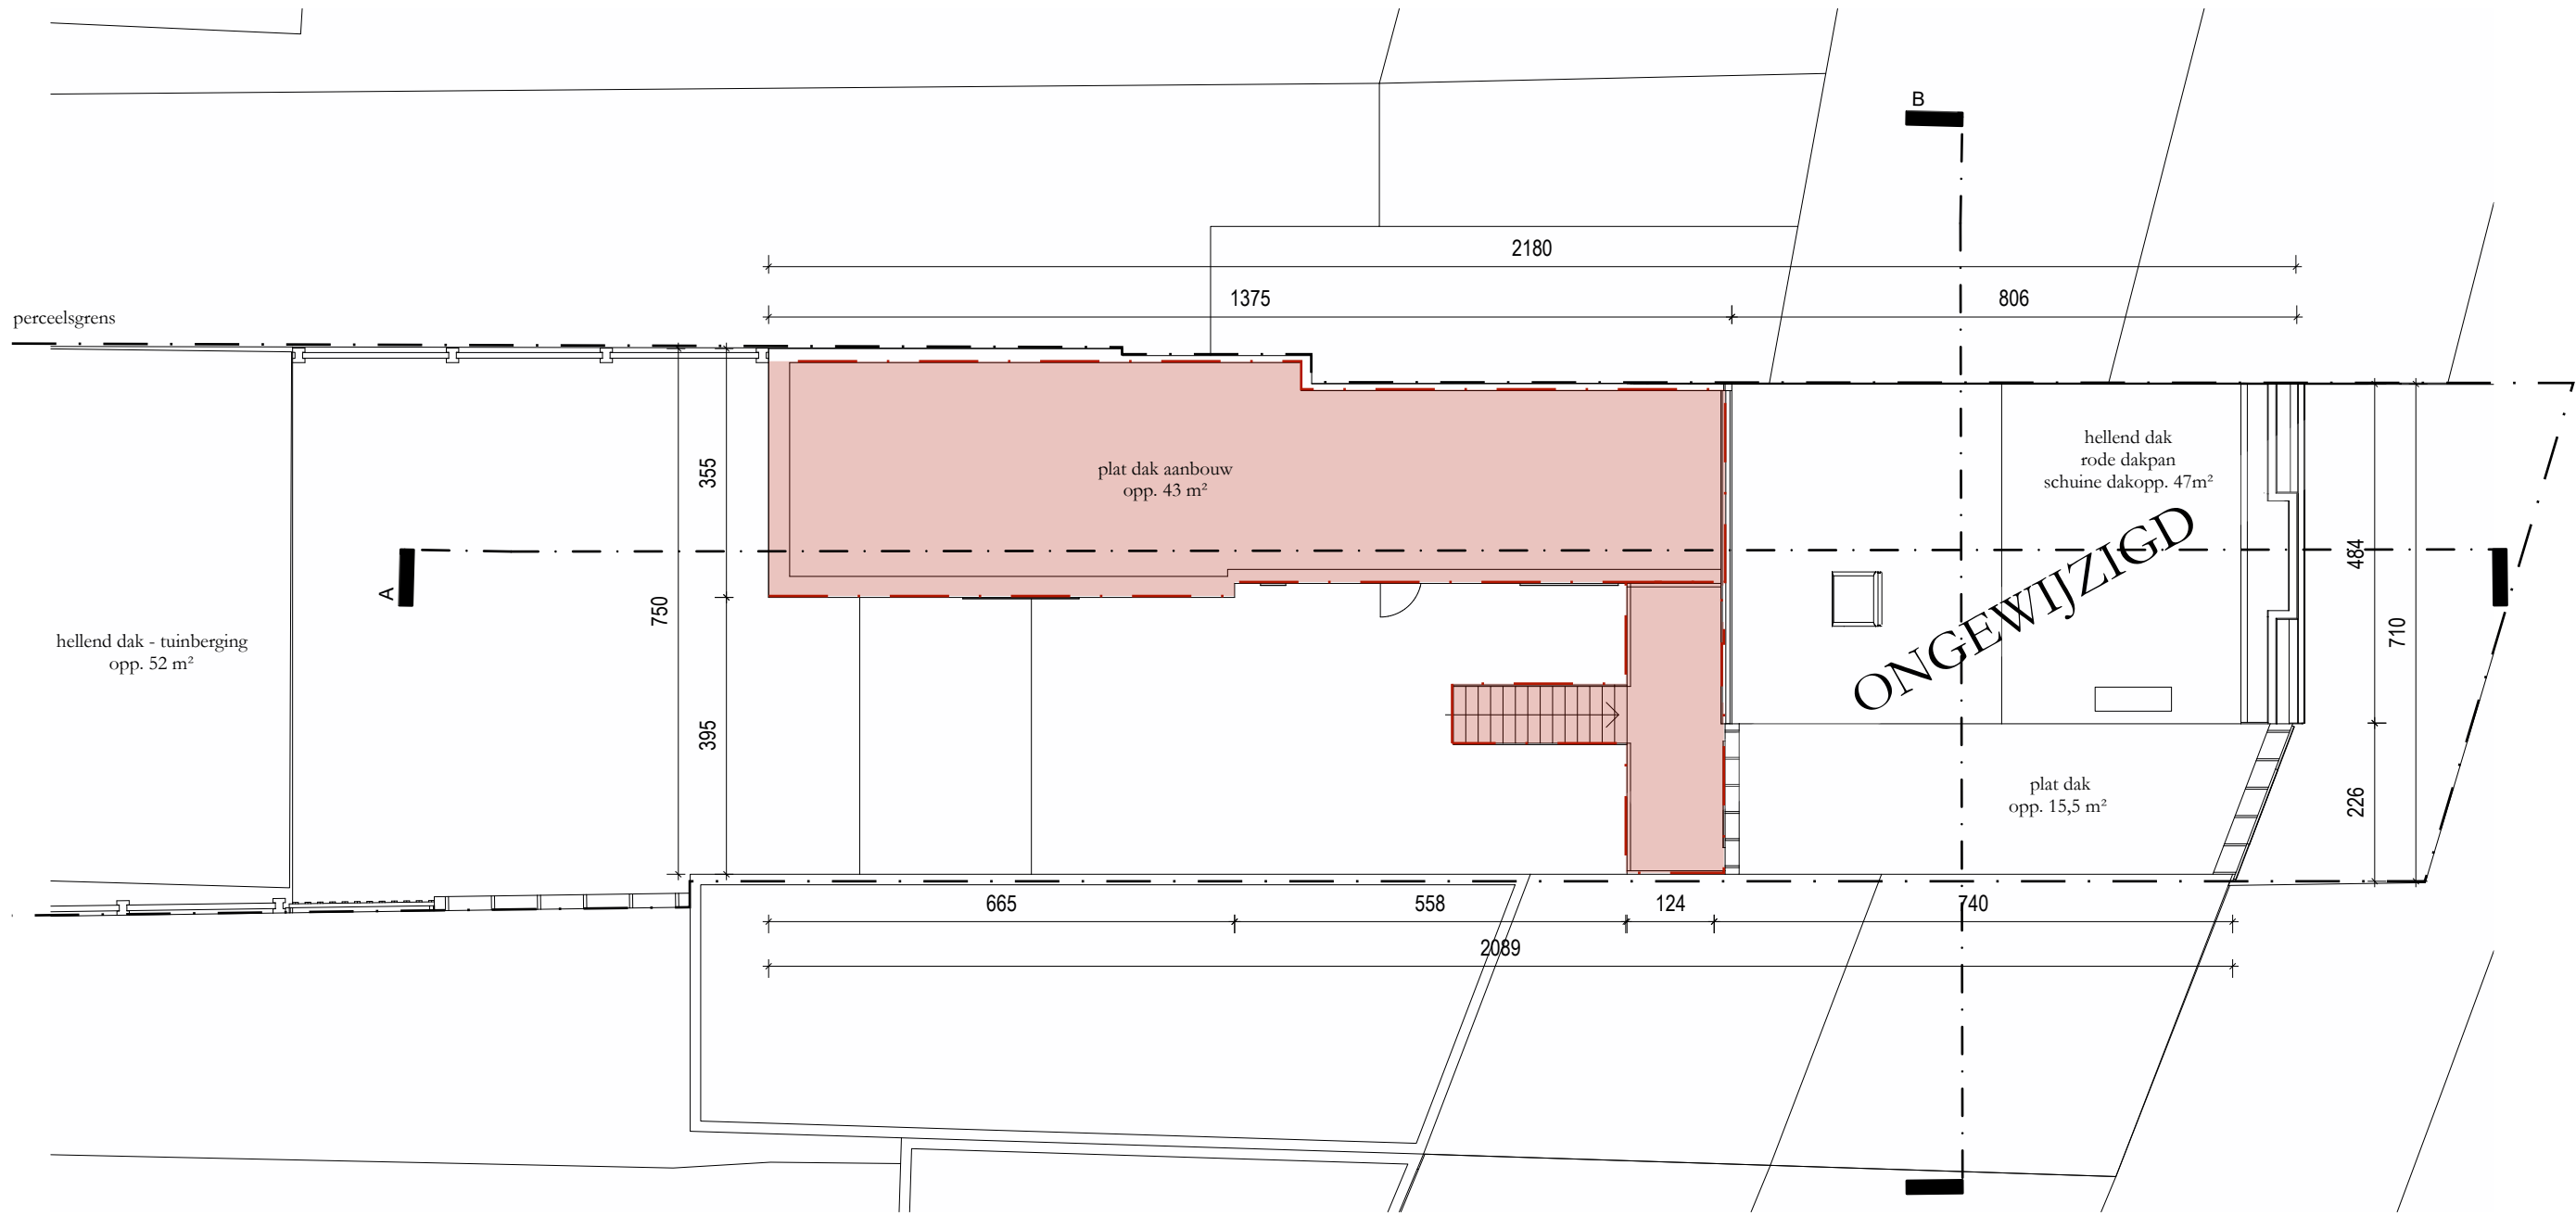

hellend dak - tuinberging
opp. 52 m²

plat dak aanbouw
opp. 43 m²

hellend dak
rode dakpan
schuine dakopp. 47m²

plat dak
opp. 15,5 m²

