


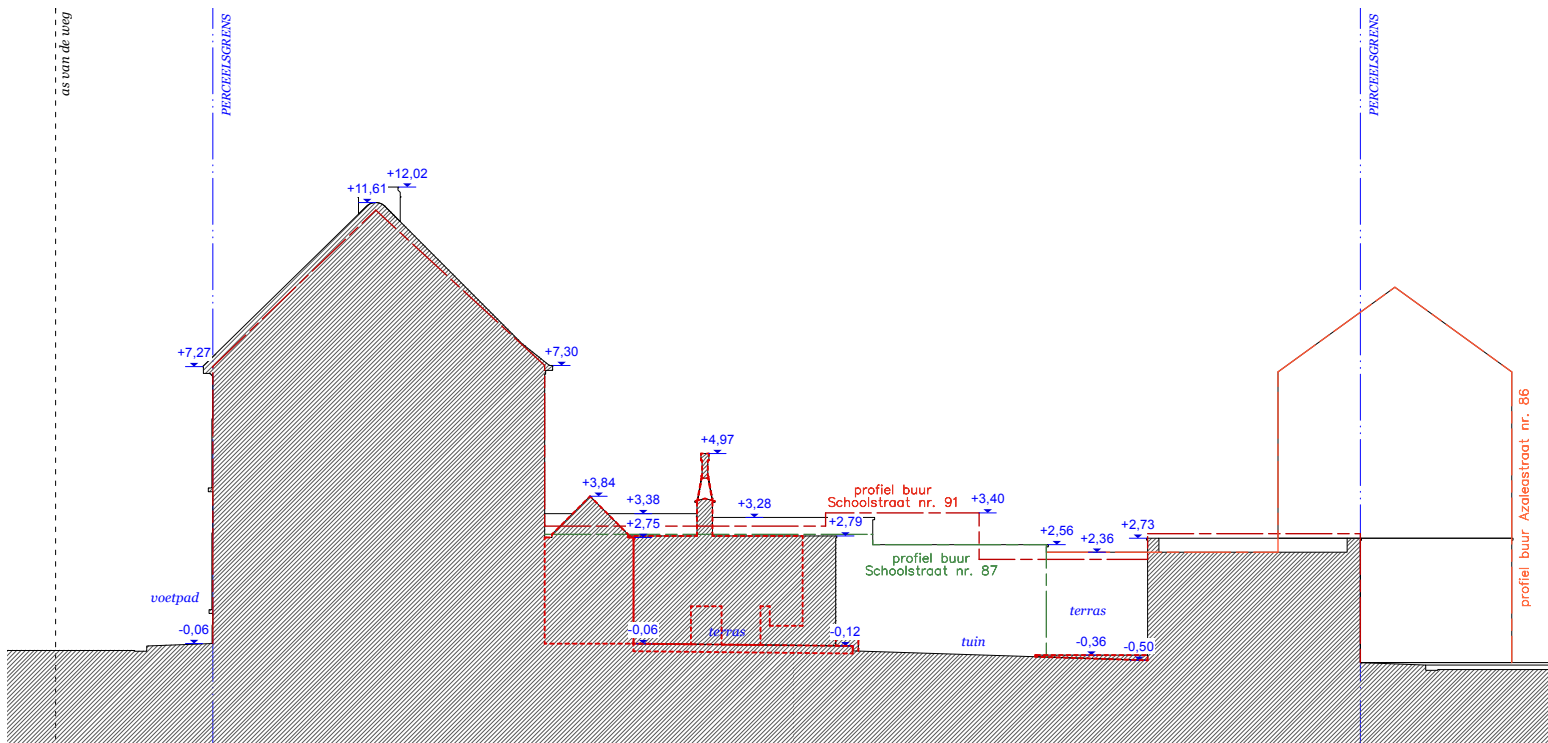

School

BT terreinprofiel

fase	datum	schaal					
BA	25/09/2025	1:200	0				4m