

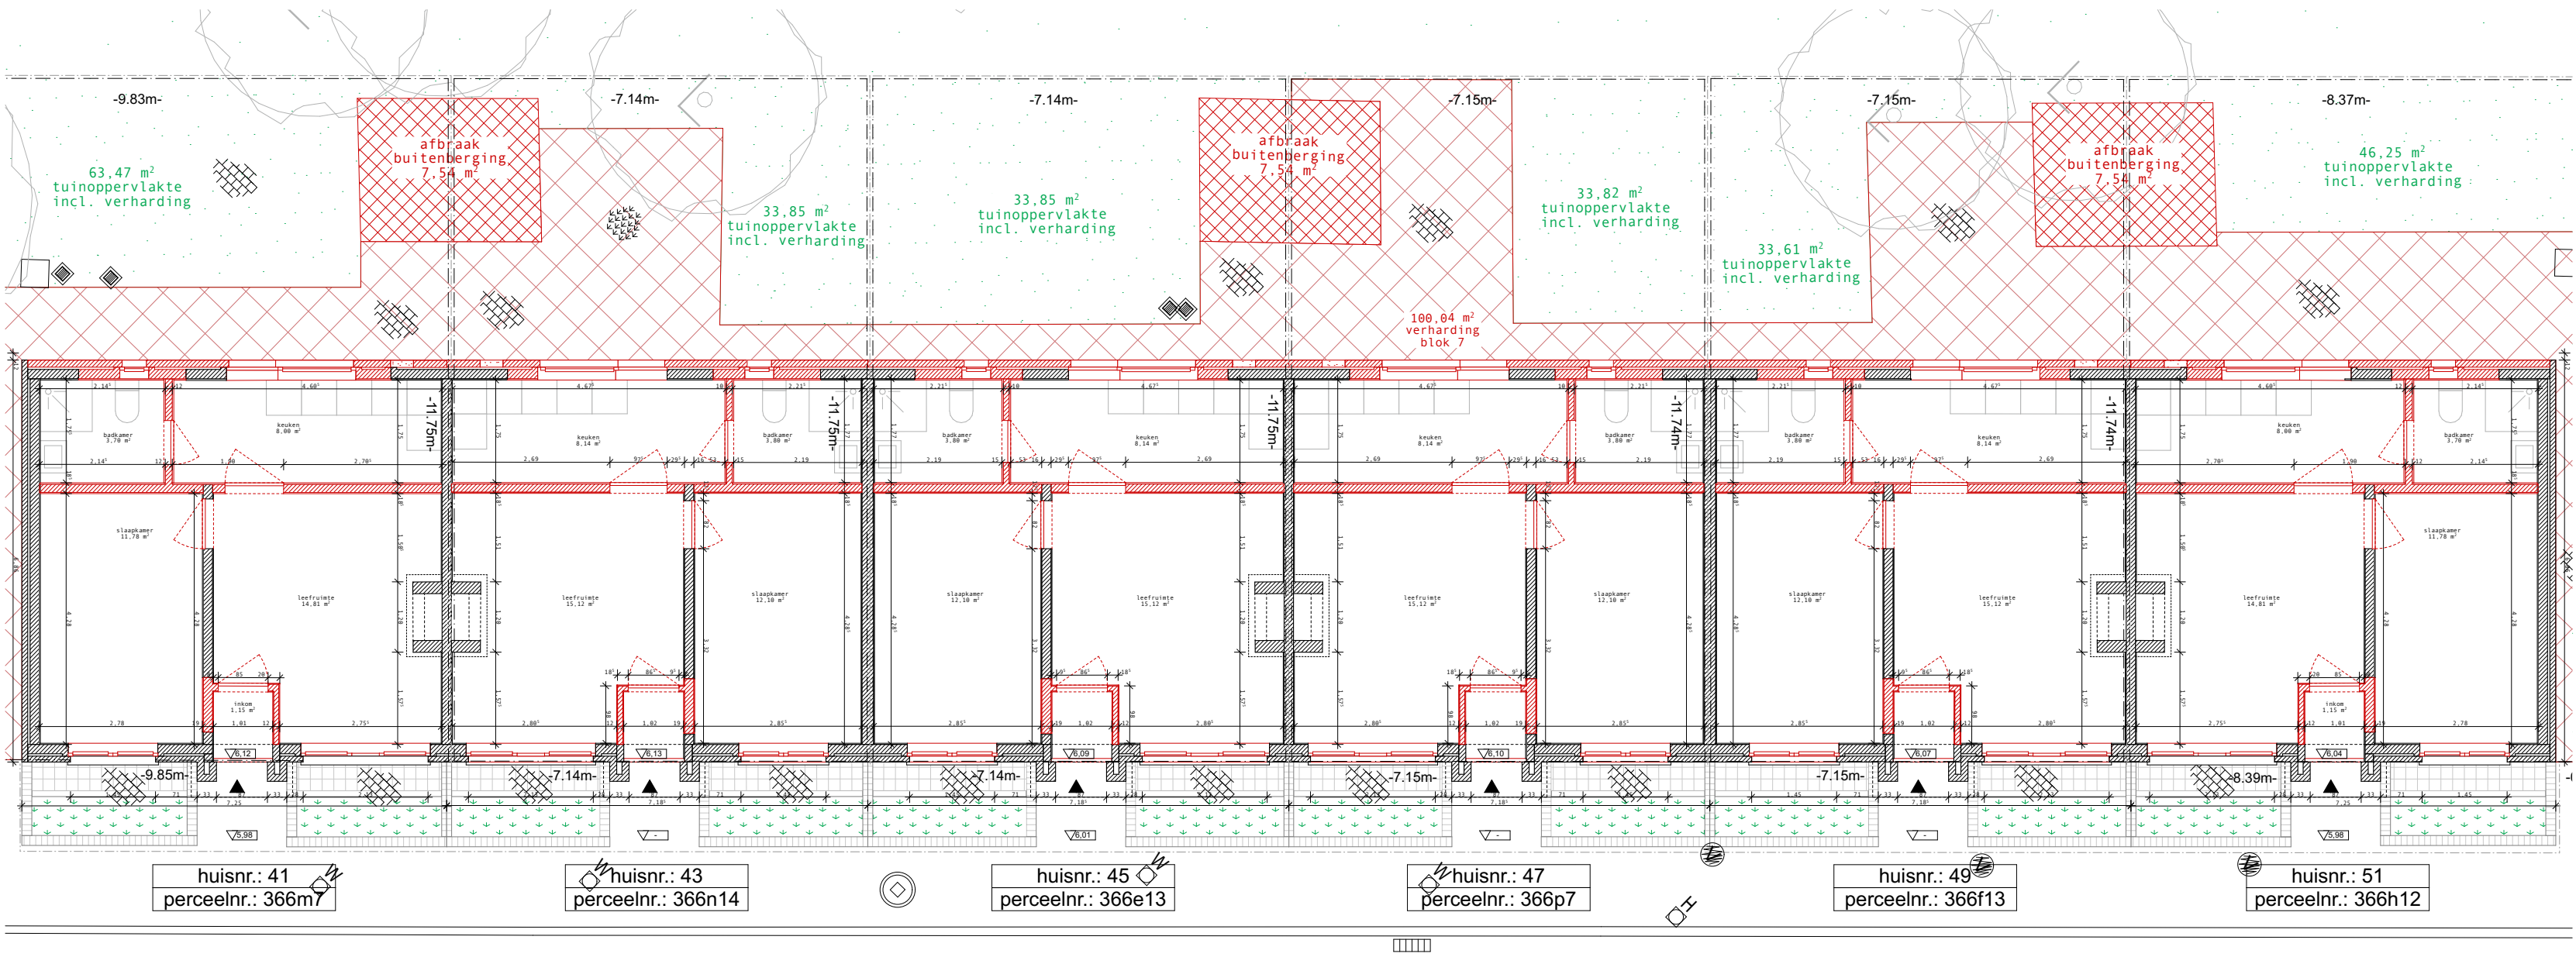


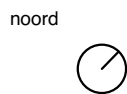

architect
MS Büro Juliane Greb – Lamusch architecten
Terneuzenlaan 7, 9000 Gent

bouwheer
Thuispunt Gent BV
Lange Steenstraat 54,
9000 Gent

project
Tuinwijk De Warande
BA_Warande_P_B_blok-7

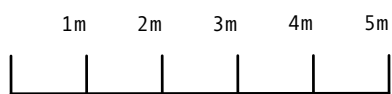

datum
28/08/2025

schaal
1:100 @ A3
oversize 450x330

fase
OA