



TERREINPROFIEL C-D

OP SCHAAL 1 / 100

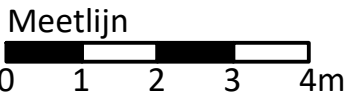

V-vlak
7.00m.

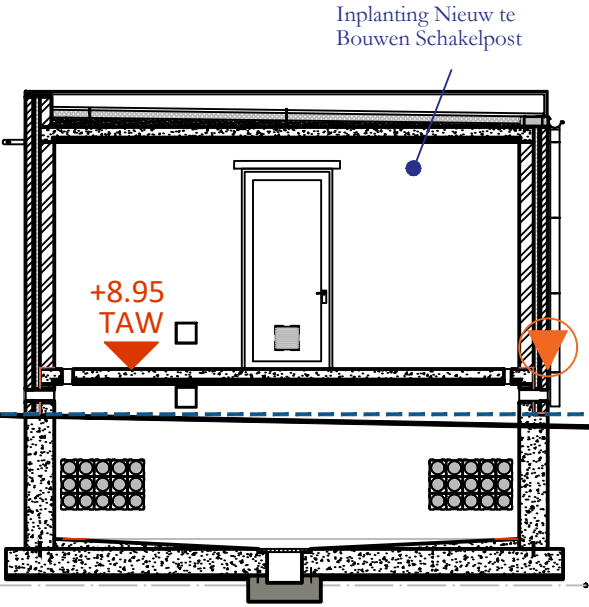

Terreinhoogte	8.35	8.34	8.15	8.16
Cumulafstand	0.00	8.09	17.87	23.79
Tussenafstand	8.09		9.78	
			5.92	