


KAVE HOME GHENT- FACADE SIGNS

Koophandelsplein 25/27- Ghent, BELGIUM


INDEX		
Nº	DESCRIPTION	SCALE
ARCHITECTURE		
02	INDEX	S/E
03	GROUND FLOOR AS EXISTING	1_100
04	GROUND FLOOR AS EXISTING	1_100
05	FRONT FACADE AS EXISTING	1_100
06	SIDE FACADE AS EXISTING	1_100
07	SECTION A-A' AS EXISTING	1_100
08	GROUND FLOOR	1_100
09	FRONT FACADE	1_100
10	SIDE FACADE	1_100
11	SIGNAGE	varies

Dibujado: F.B.	Project		AREAS	P0	TOTAL	Norte 
Revisado: P.B.E.	KAVE HOME GHENT		GROSS	517.66	517.66	
Firmado:			NET	398.37	398.37	
Pedro Blaya Escarré	Address: Koophandelsplein 25/27, 9000 Ghent- BELGIUM		Sales	348.03	348.03	
Nº Expdte: 25.073	Client: Kave Home	Representante:	BOH	26.52	26.52	
Date: 17.OCT.2025	Plano - Descripción		Número	Realizado por:		
Scale:	INDEX		02			
Version: V.2						

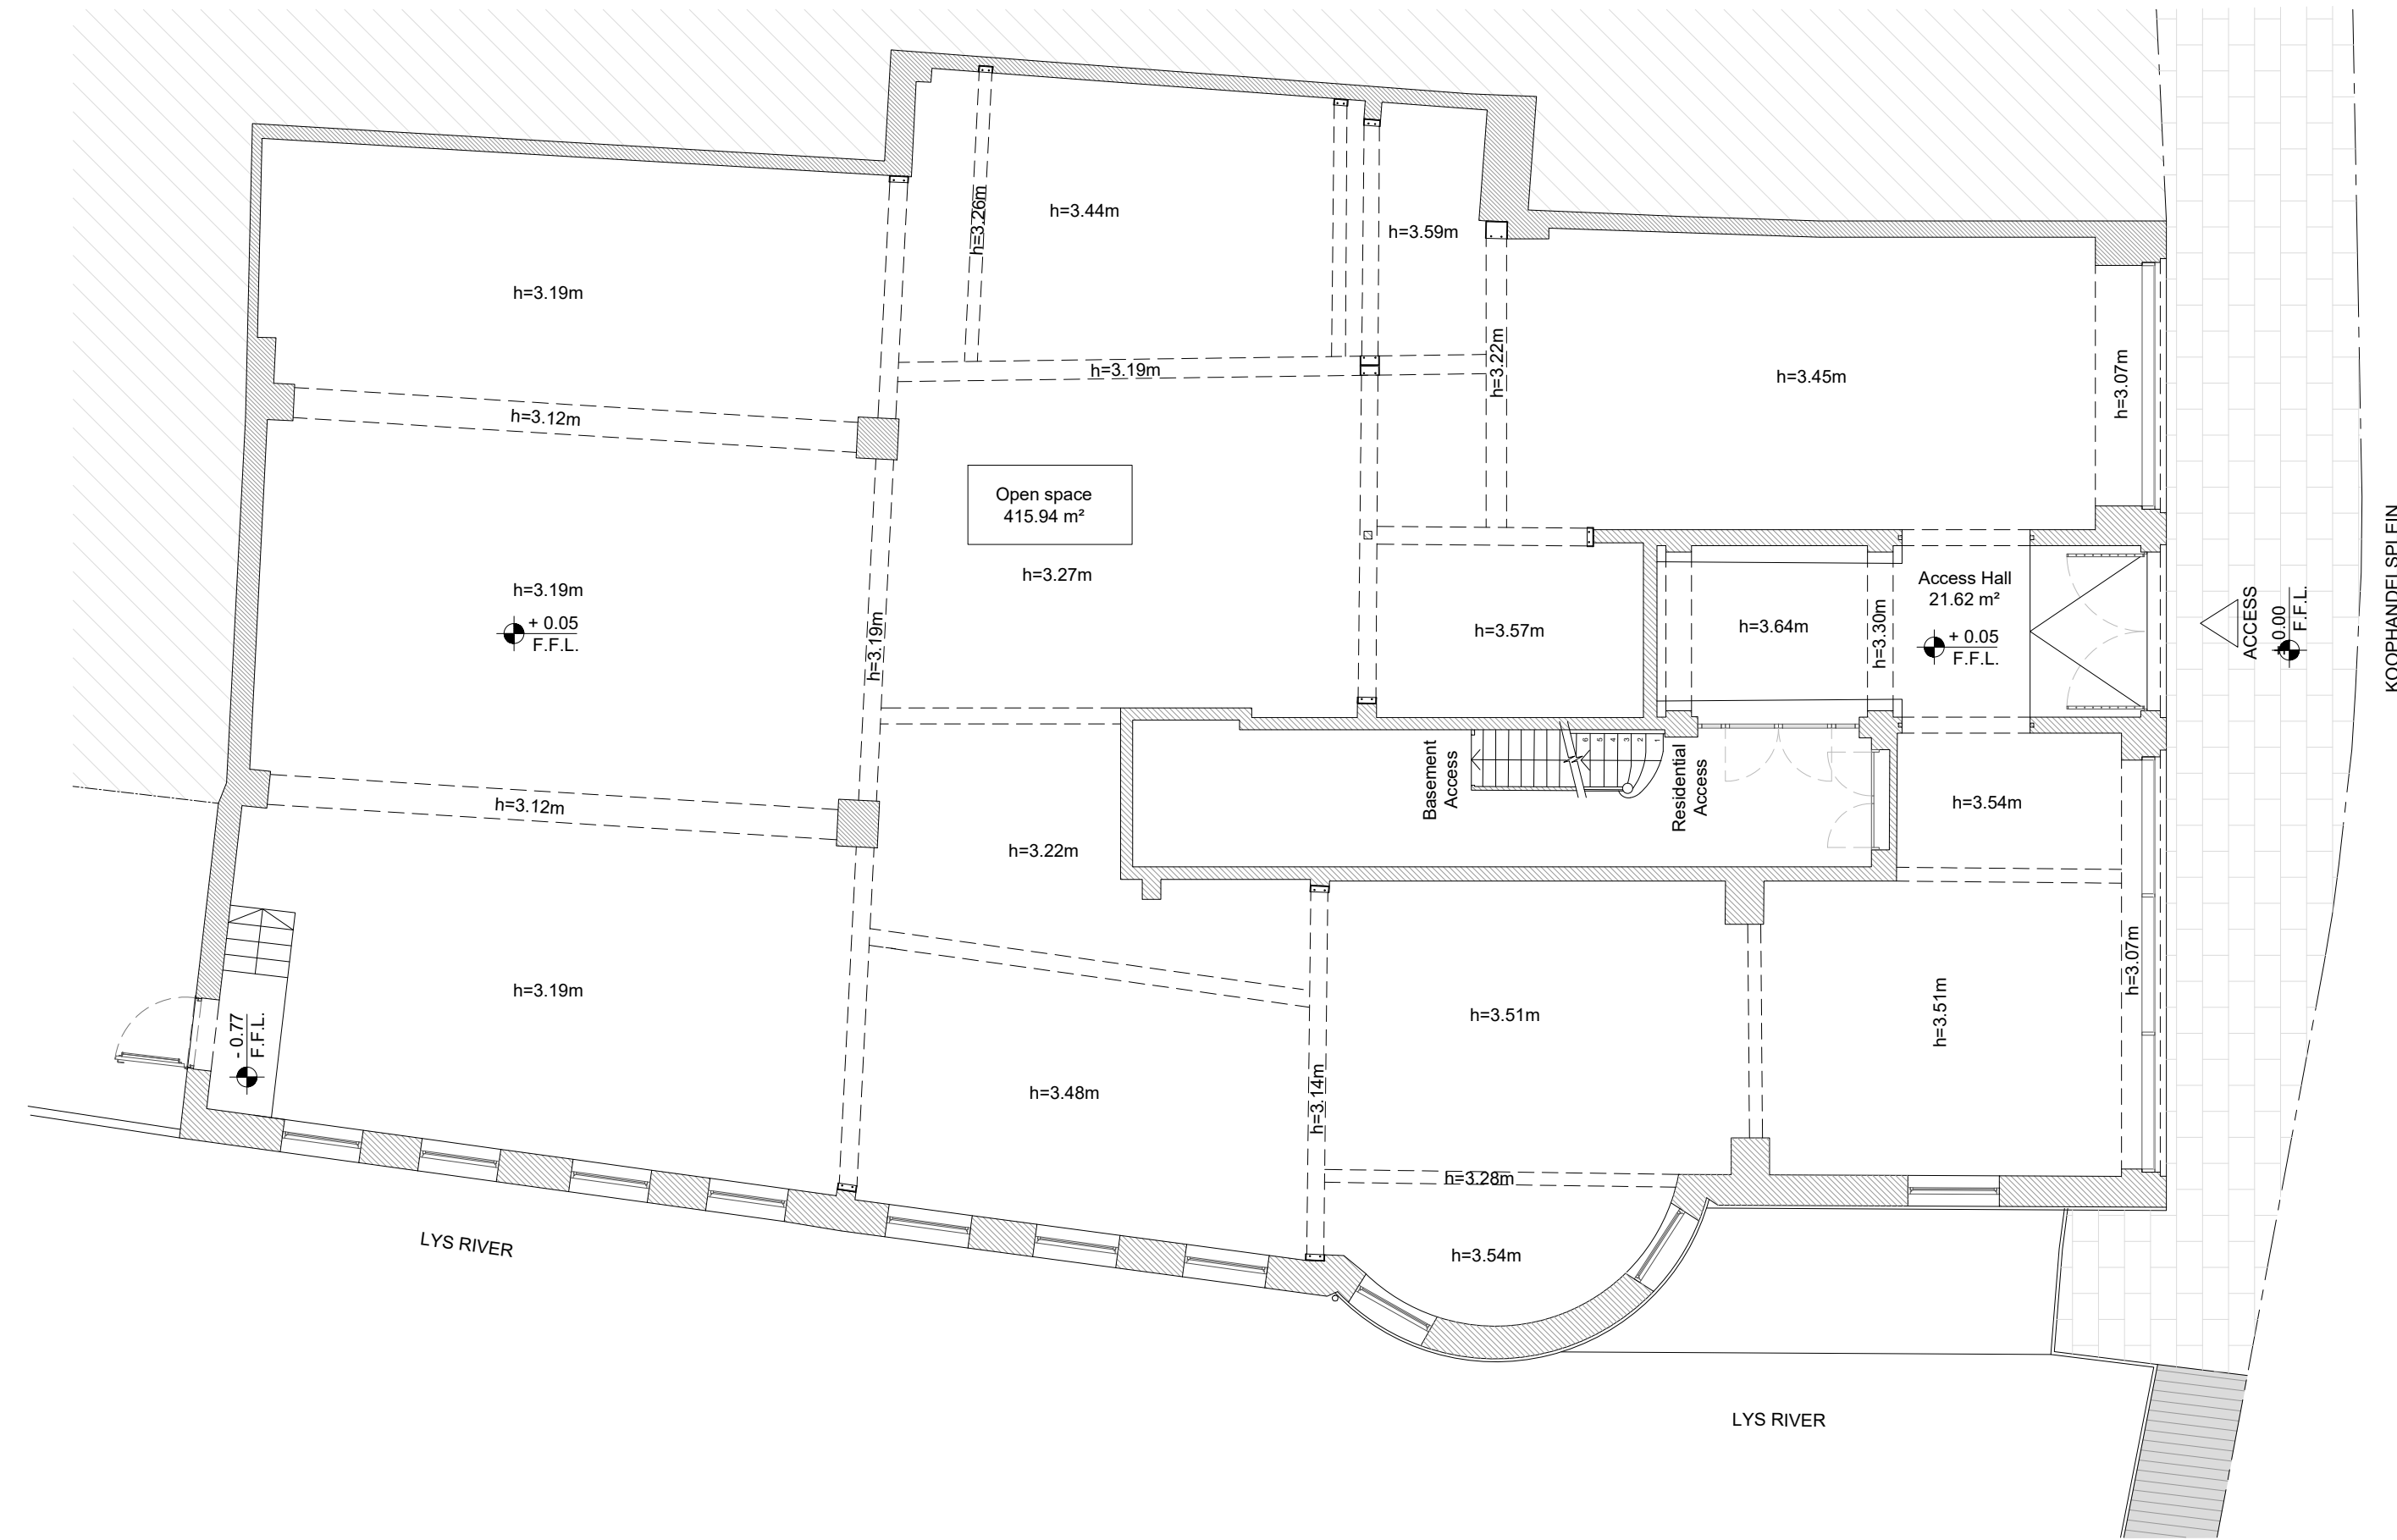


GROUND FLOOR

Dibujado: J.M.	Project	AREAS	P0	TOTAL	Norte
Revisado: P.B.E.	KAVE HOME GHENT	GROSS	517.66	517.66	
Firmado:		NET	398.37	398.37	
Pedro Blaya Escarré	Address: Koophandelsplein 25/27, 9000 Ghent- BELGIUM	Sales	348.03	348.03	
N° Expdte: 25.073	Client: Kave Home	Representante:	BOH	26.52	26.52
Date: 17.OCT.2025	Plano - Descripción	Número	Realizado por:		
Scale: A2: 1/50 A3: 1/100	GROUND FLOOR AS EXISTING	03			
Version: V.2					

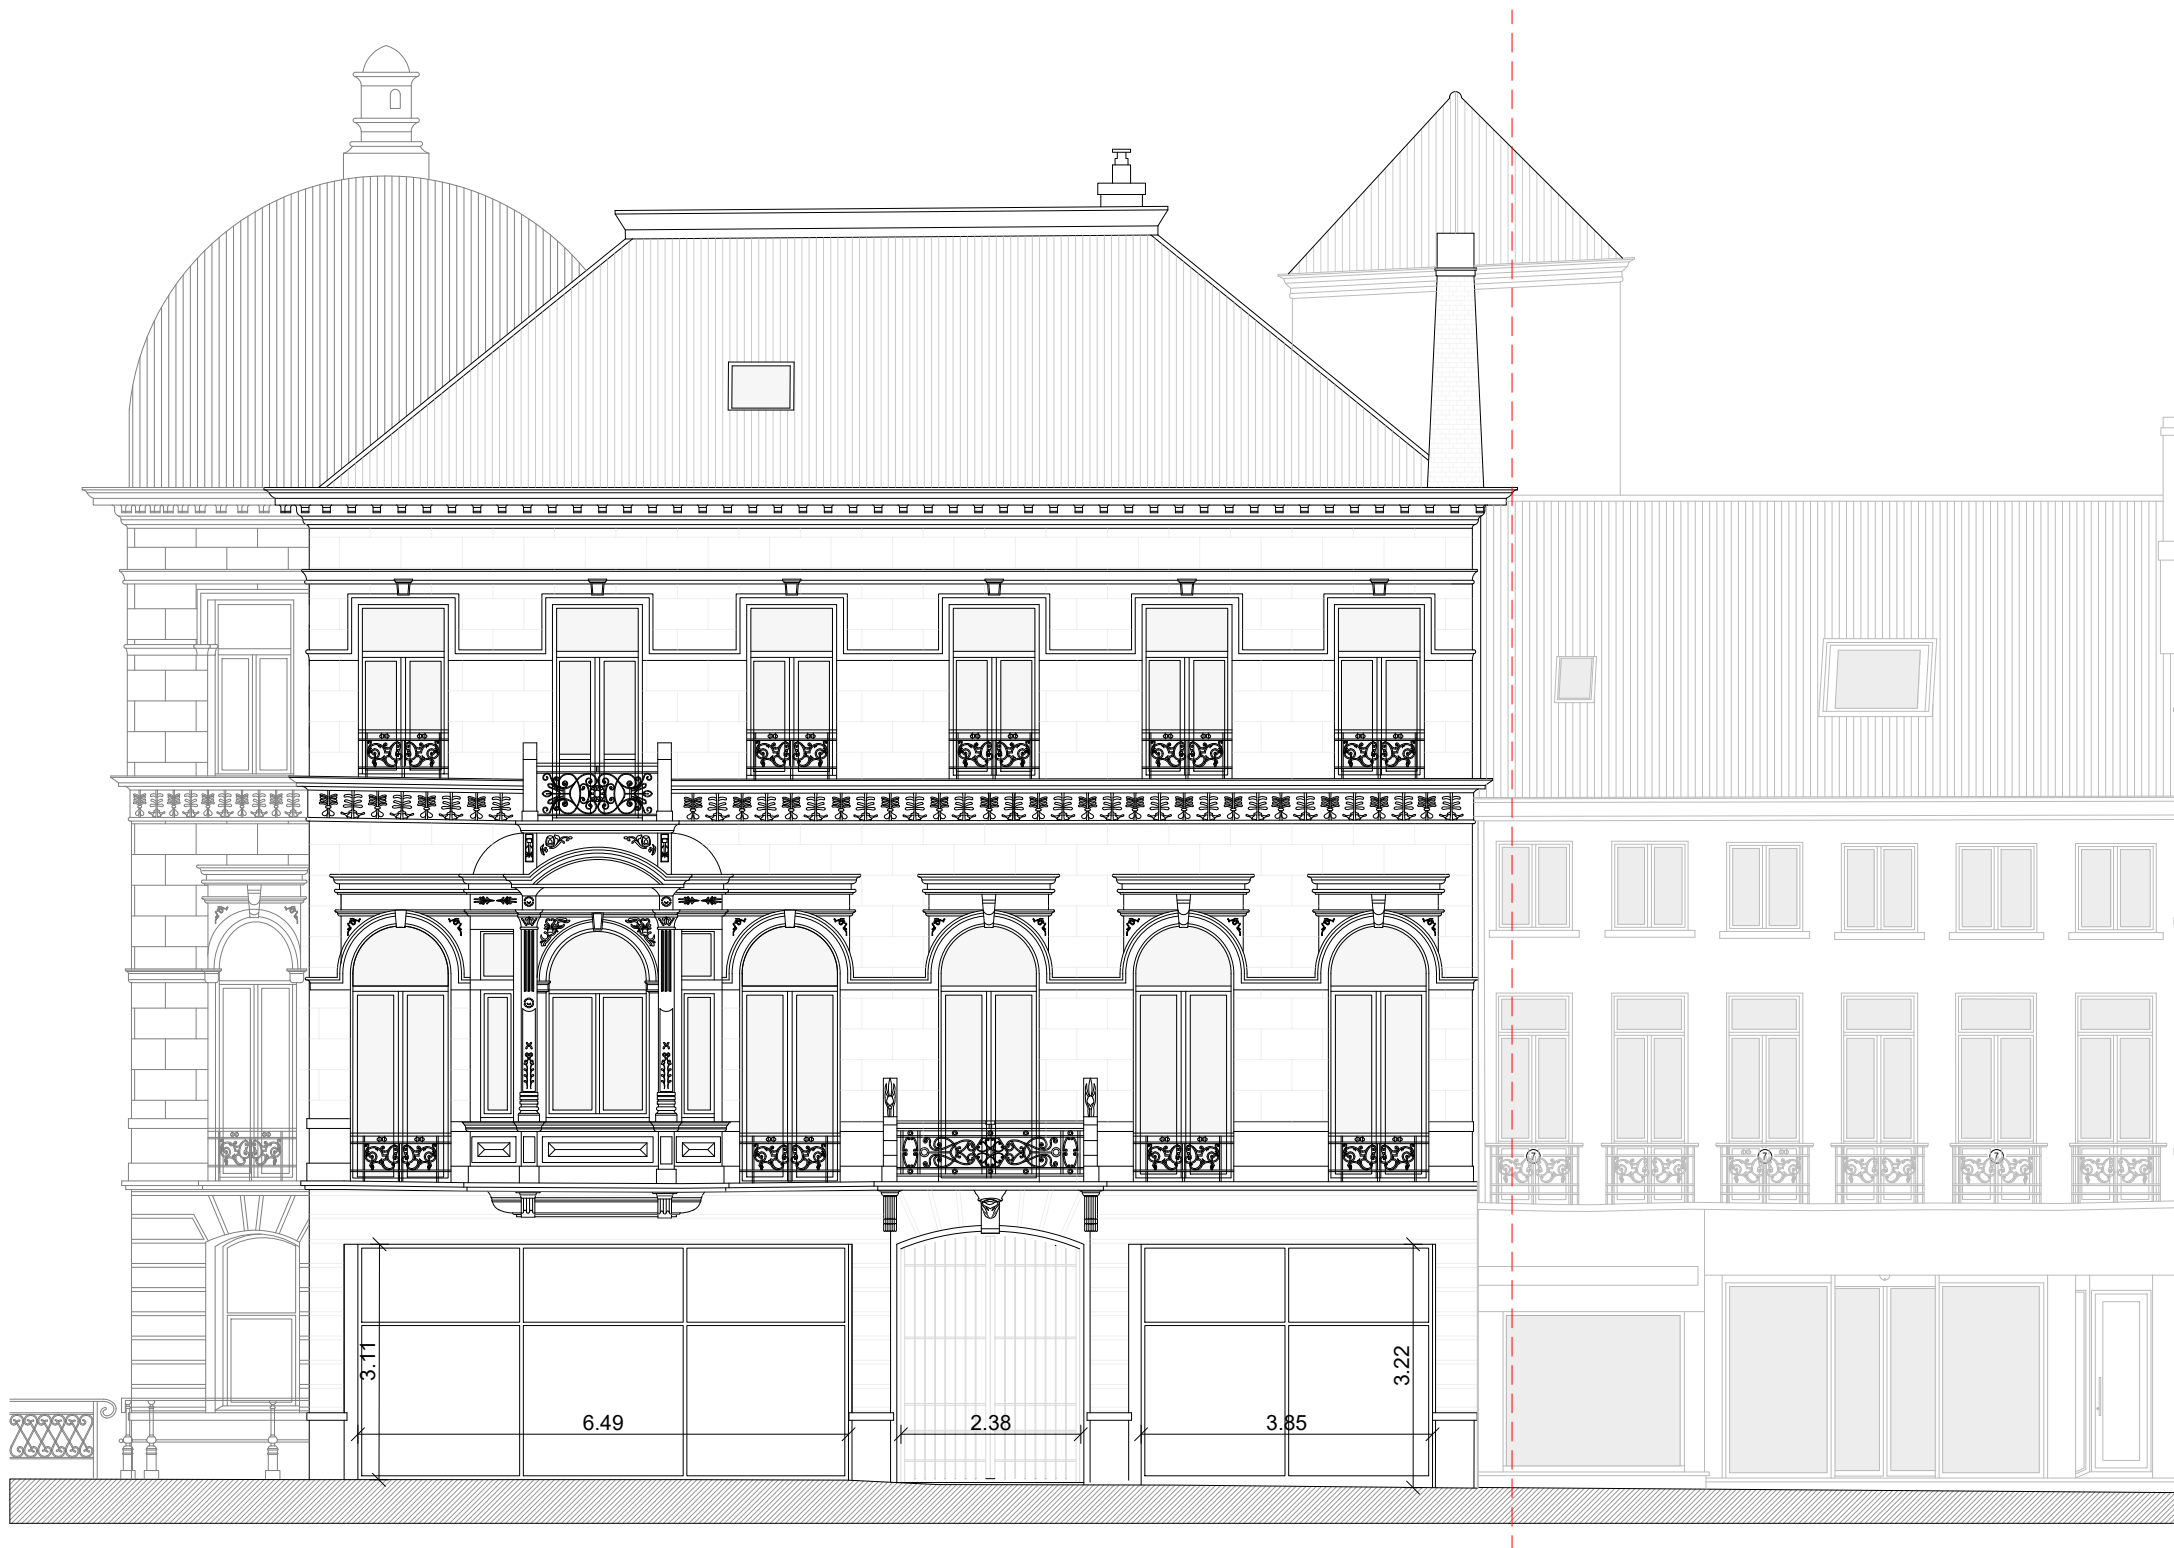


FRONT FACADE

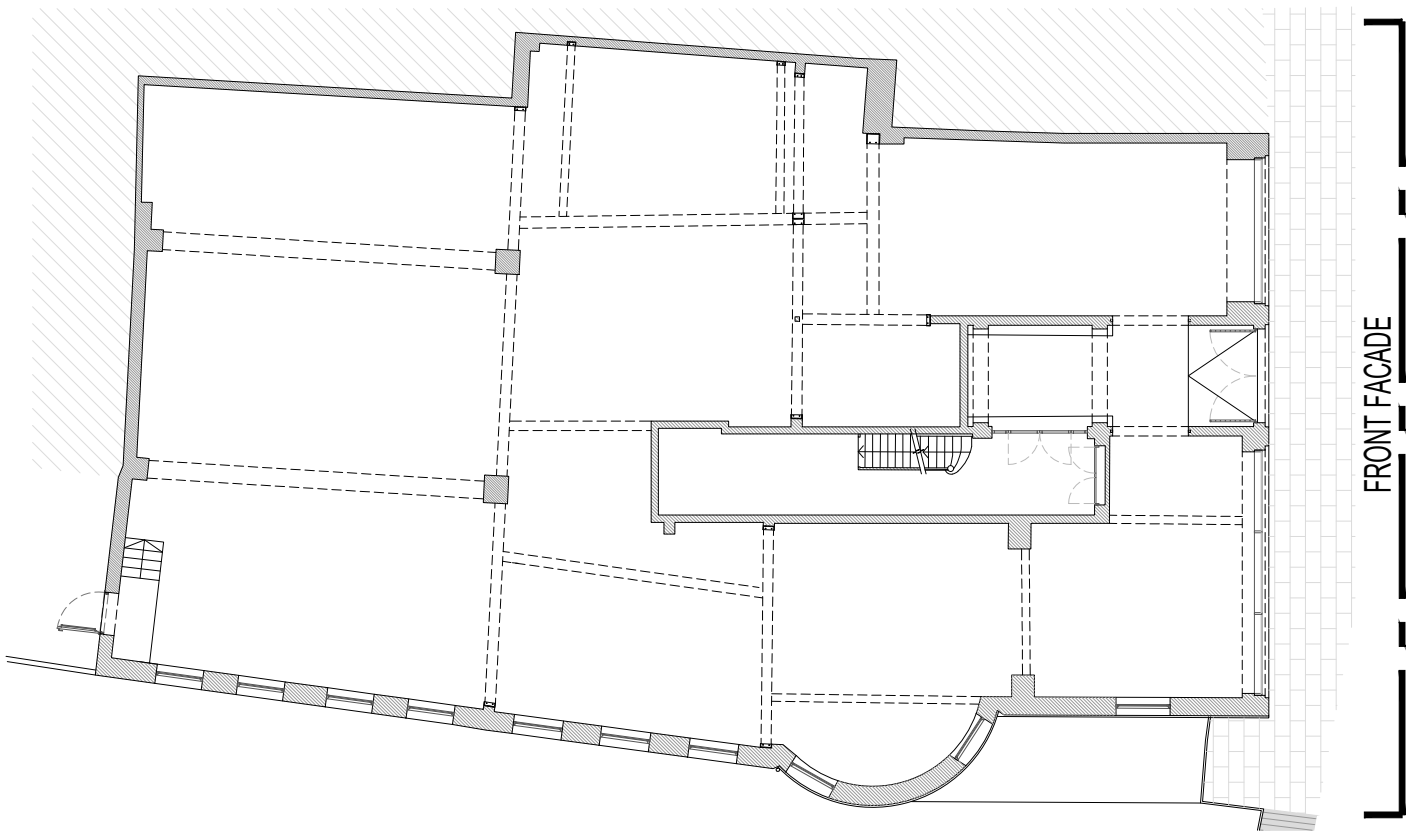


Dibujado: J.M.	Project		AREAS	P0	TOTAL	Norte
Revisado: P.B.E.	KAVE HOME GHENT		GROSS	517.66	517.66	
Firmado:			NET	398.37	398.37	
Pedro Blaya Escarré	Address: Koophandelsplein 25/27, 9000 Ghent- BELGIUM		Sales	348.03	348.03	
N° Expdte: 25.073	Client: Kave Home	Representante:	BOH	26.52	26.52	
Date: 17.OCT.2025	Plano - Descripción		Número 04	Realizado por:		RETAILLAB STRATEGY CREATIVITY GROWTH
Scale: A2: 1/50 A3: 1/100	FRONT FACADE AS EXISTING					
Version: V.2						




SIDE FACADE

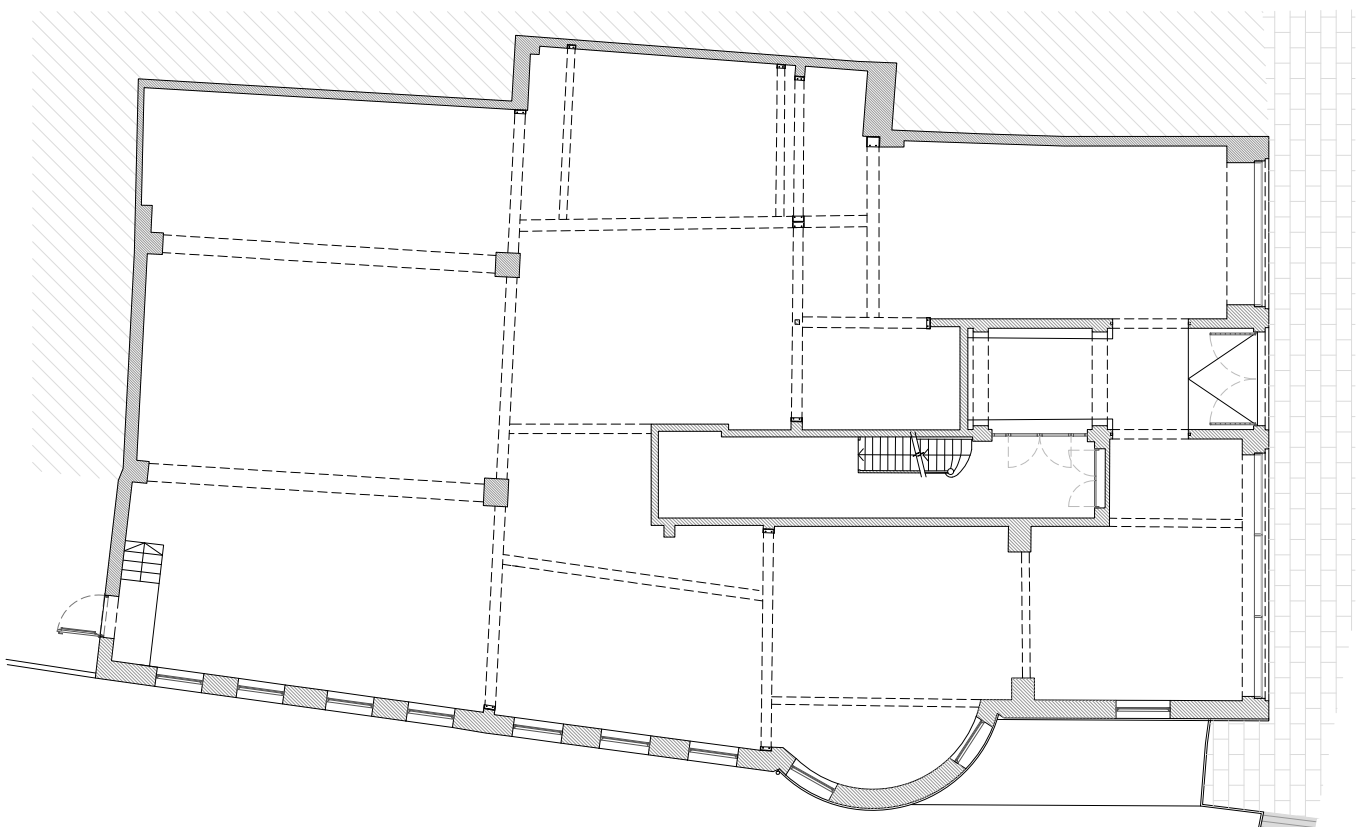


SIDE FACADE

 
Dibujado: J.M.	Project		AREAS	P0	TOTAL	
Revisado: P.B.E.	KAVE HOME GHENT		GROSS	517.66	517.66	
Firmado:			NET	398.37	398.37	
Pedro Blaya Escarré	Address: Koophandelsplein 25/27, 9000 Ghent- BELGIUM		Sales	348.03	348.03	
N° Expdte: 25.073	Client: Kave Home	Representante:	BOH	26.52	26.52	
Date: 17.OCT.2025	Plano - Descripción		Número	Realizado por:		
Scale: A2: 1/50 A3: 1/100	SIDE FACADE AS EXISTING		05			
Version: V.2						

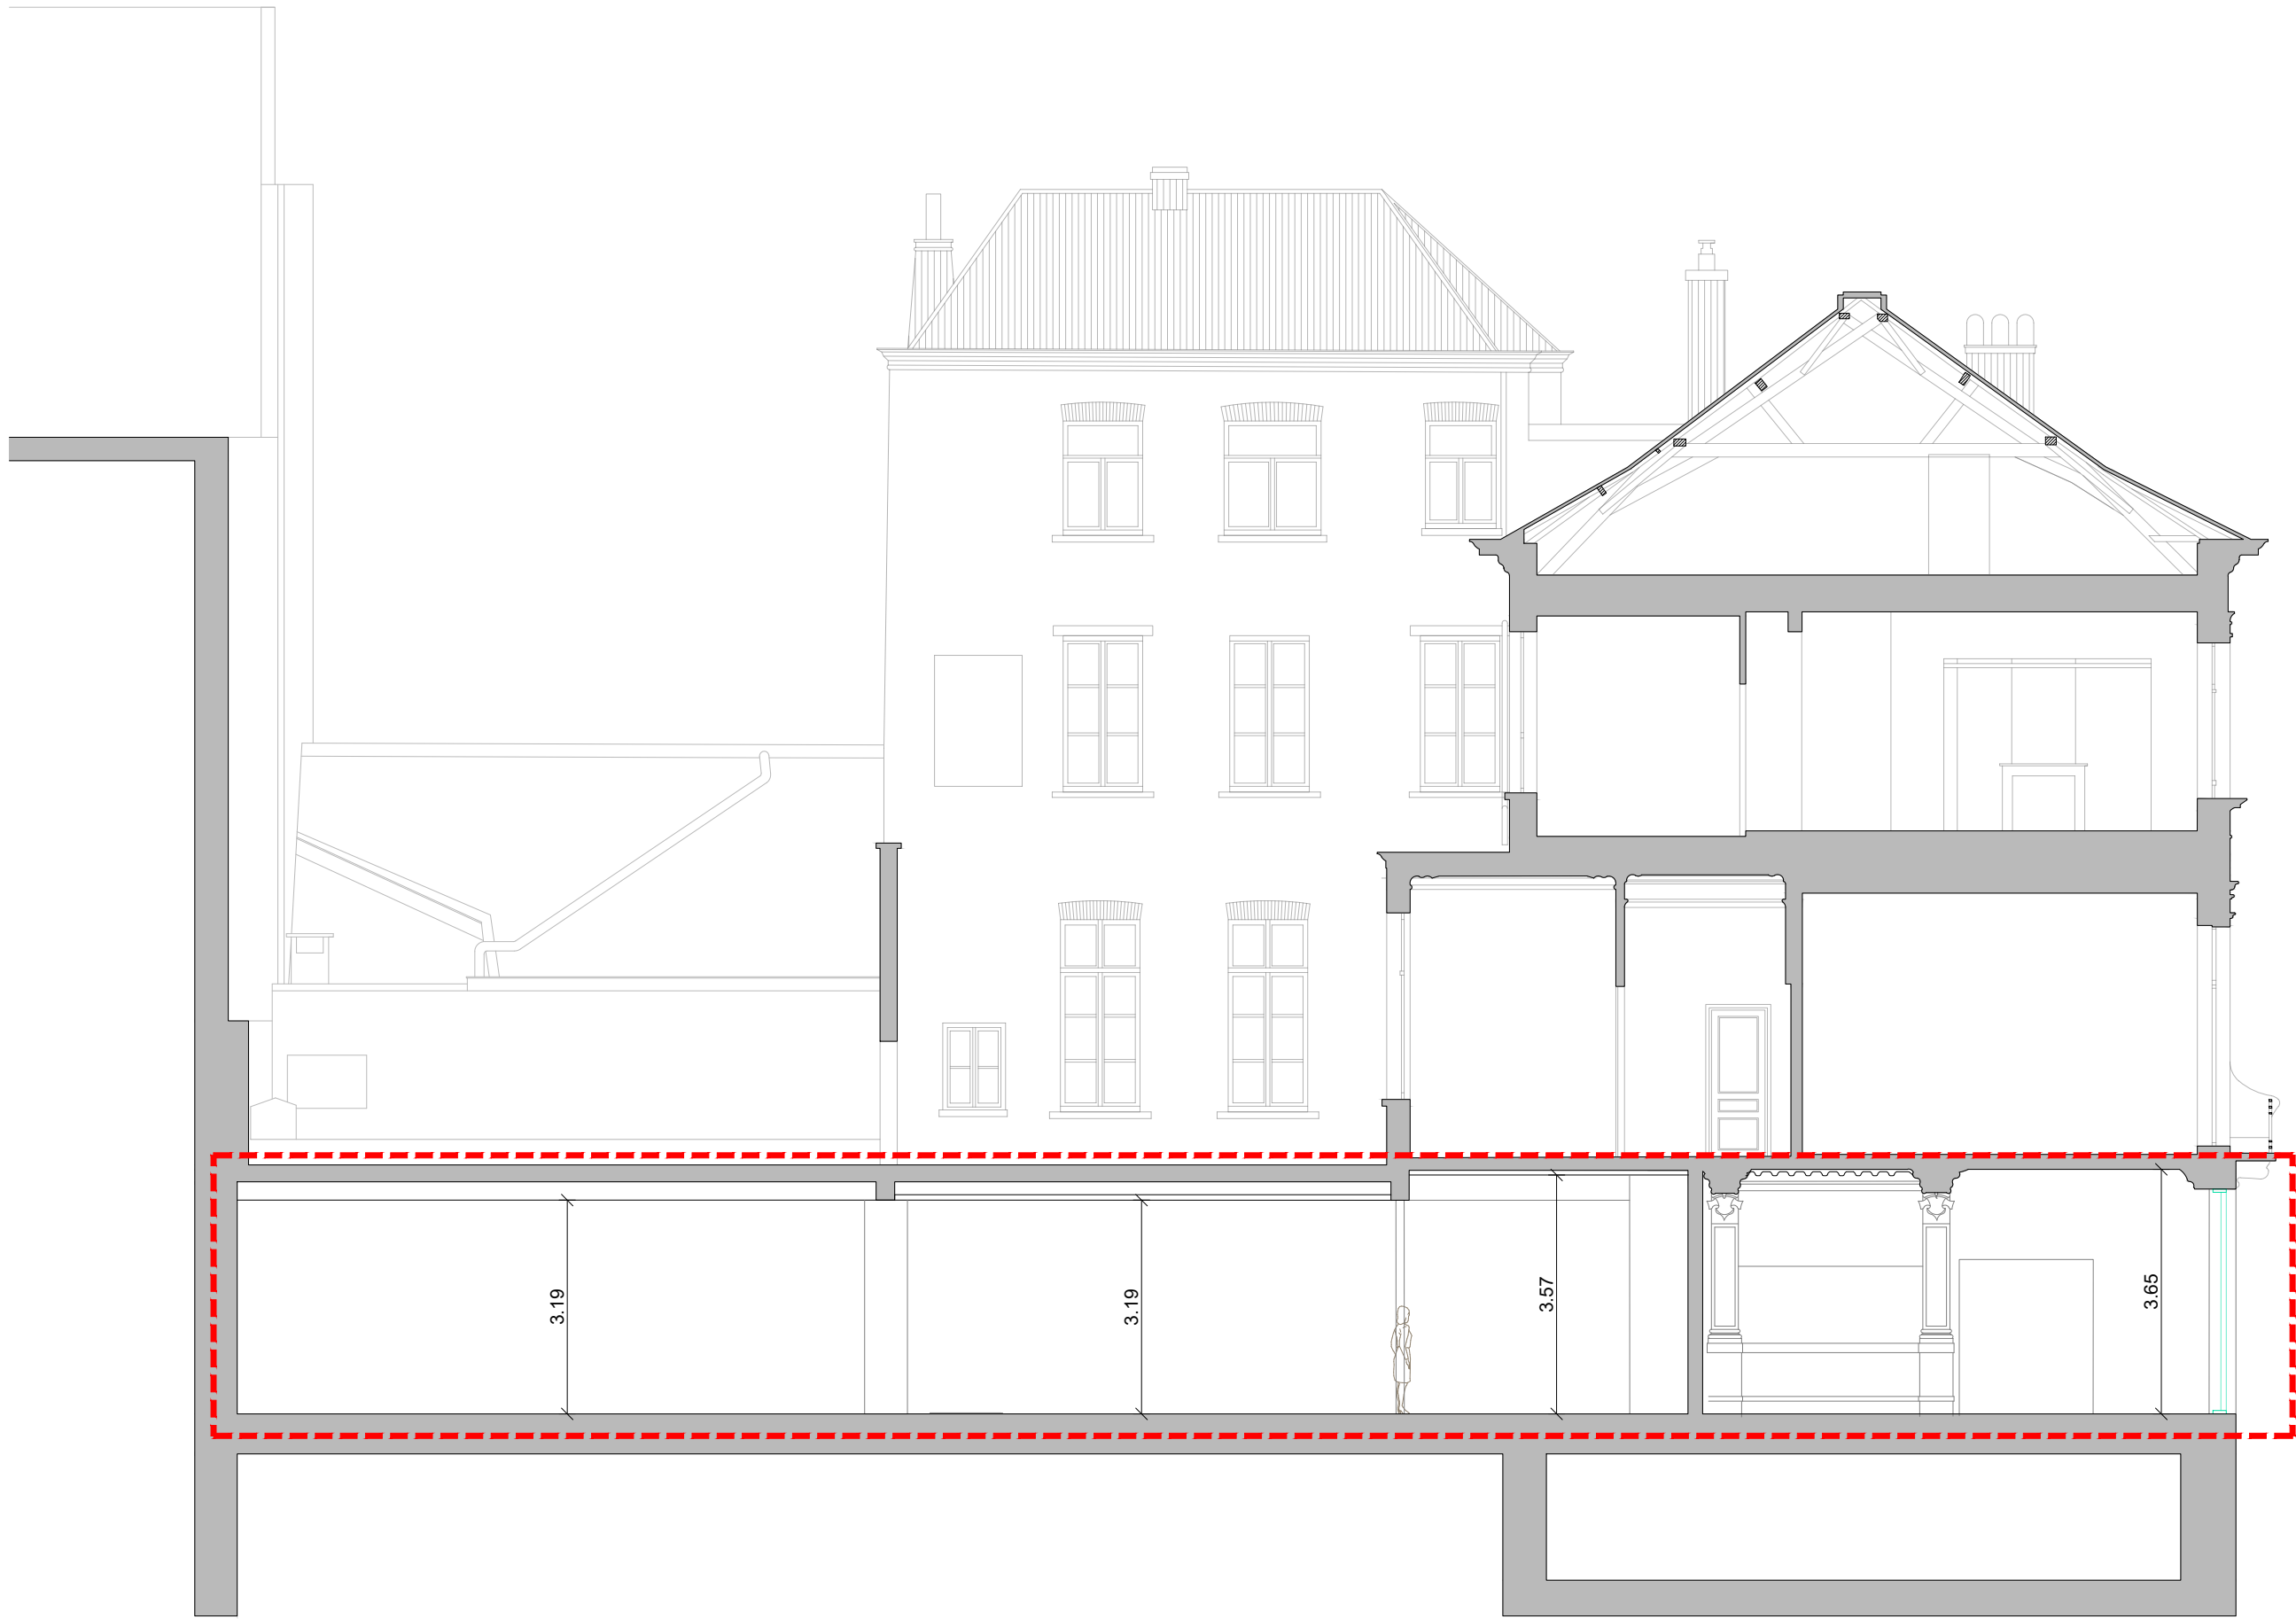

SECTION A-A'

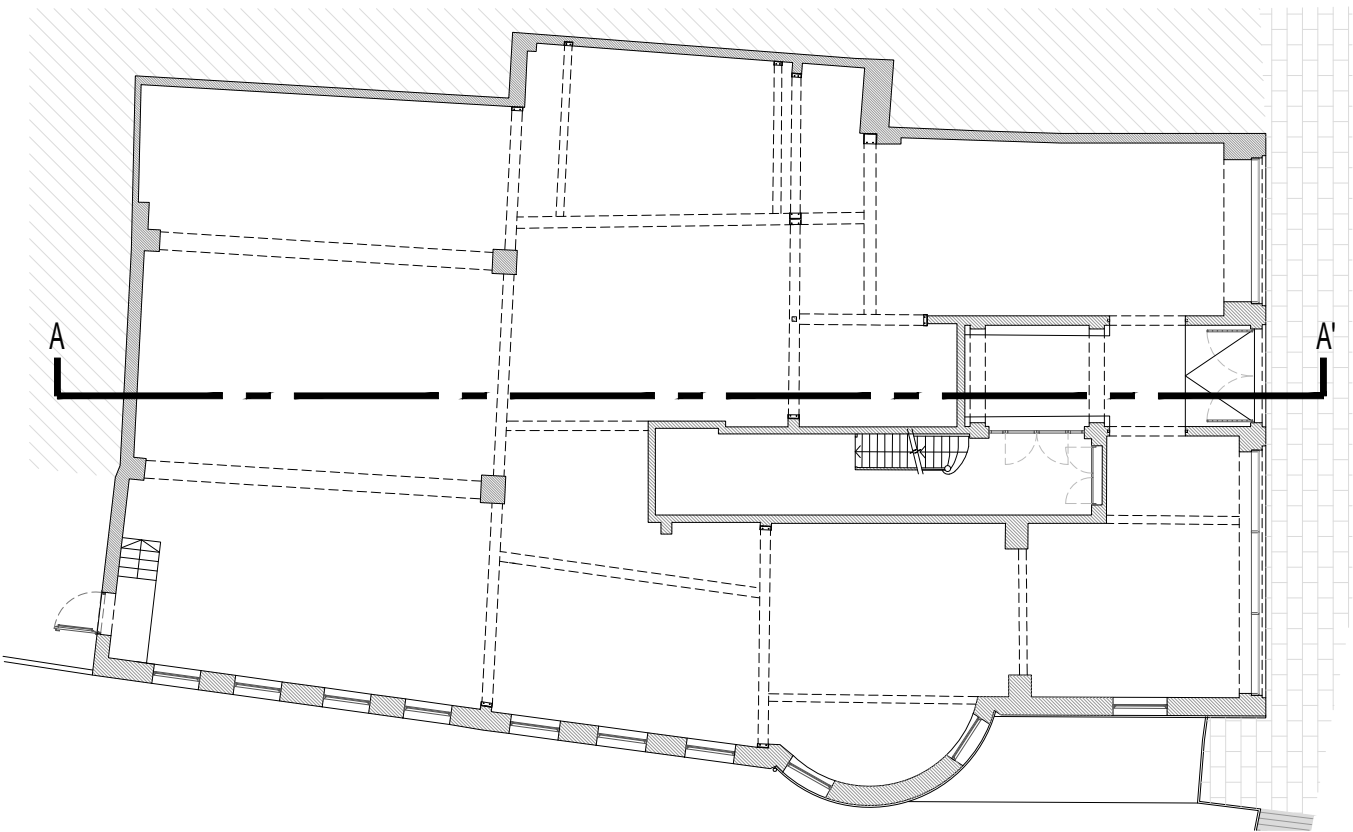


Dibujado: J.M.	Project		AREAS	P0	TOTAL	Norte
Revisado: P.B.E.	KAVE HOME GHENT		GROSS	517.66	517.66	
Firmado:			NET	398.37	398.37	
Pedro Blaya Escarré	Address: Koophandelsplein 25/27, 9000 Ghent- BELGIUM		Sales	348.03	348.03	
N° Expdte: 25.073	Client: Kave Home	Representante:		BOH	26.52	26.52
Date: 17.OCT.2025	Plano - Descripción		Número 06	Realizado por:		
Scale: A2: 1/50 A3: 1/100	SECTION A-A' AS EXISTING			RETAILLAB STRATEGY CREATIVITY GROWTH		
Version: V.2						

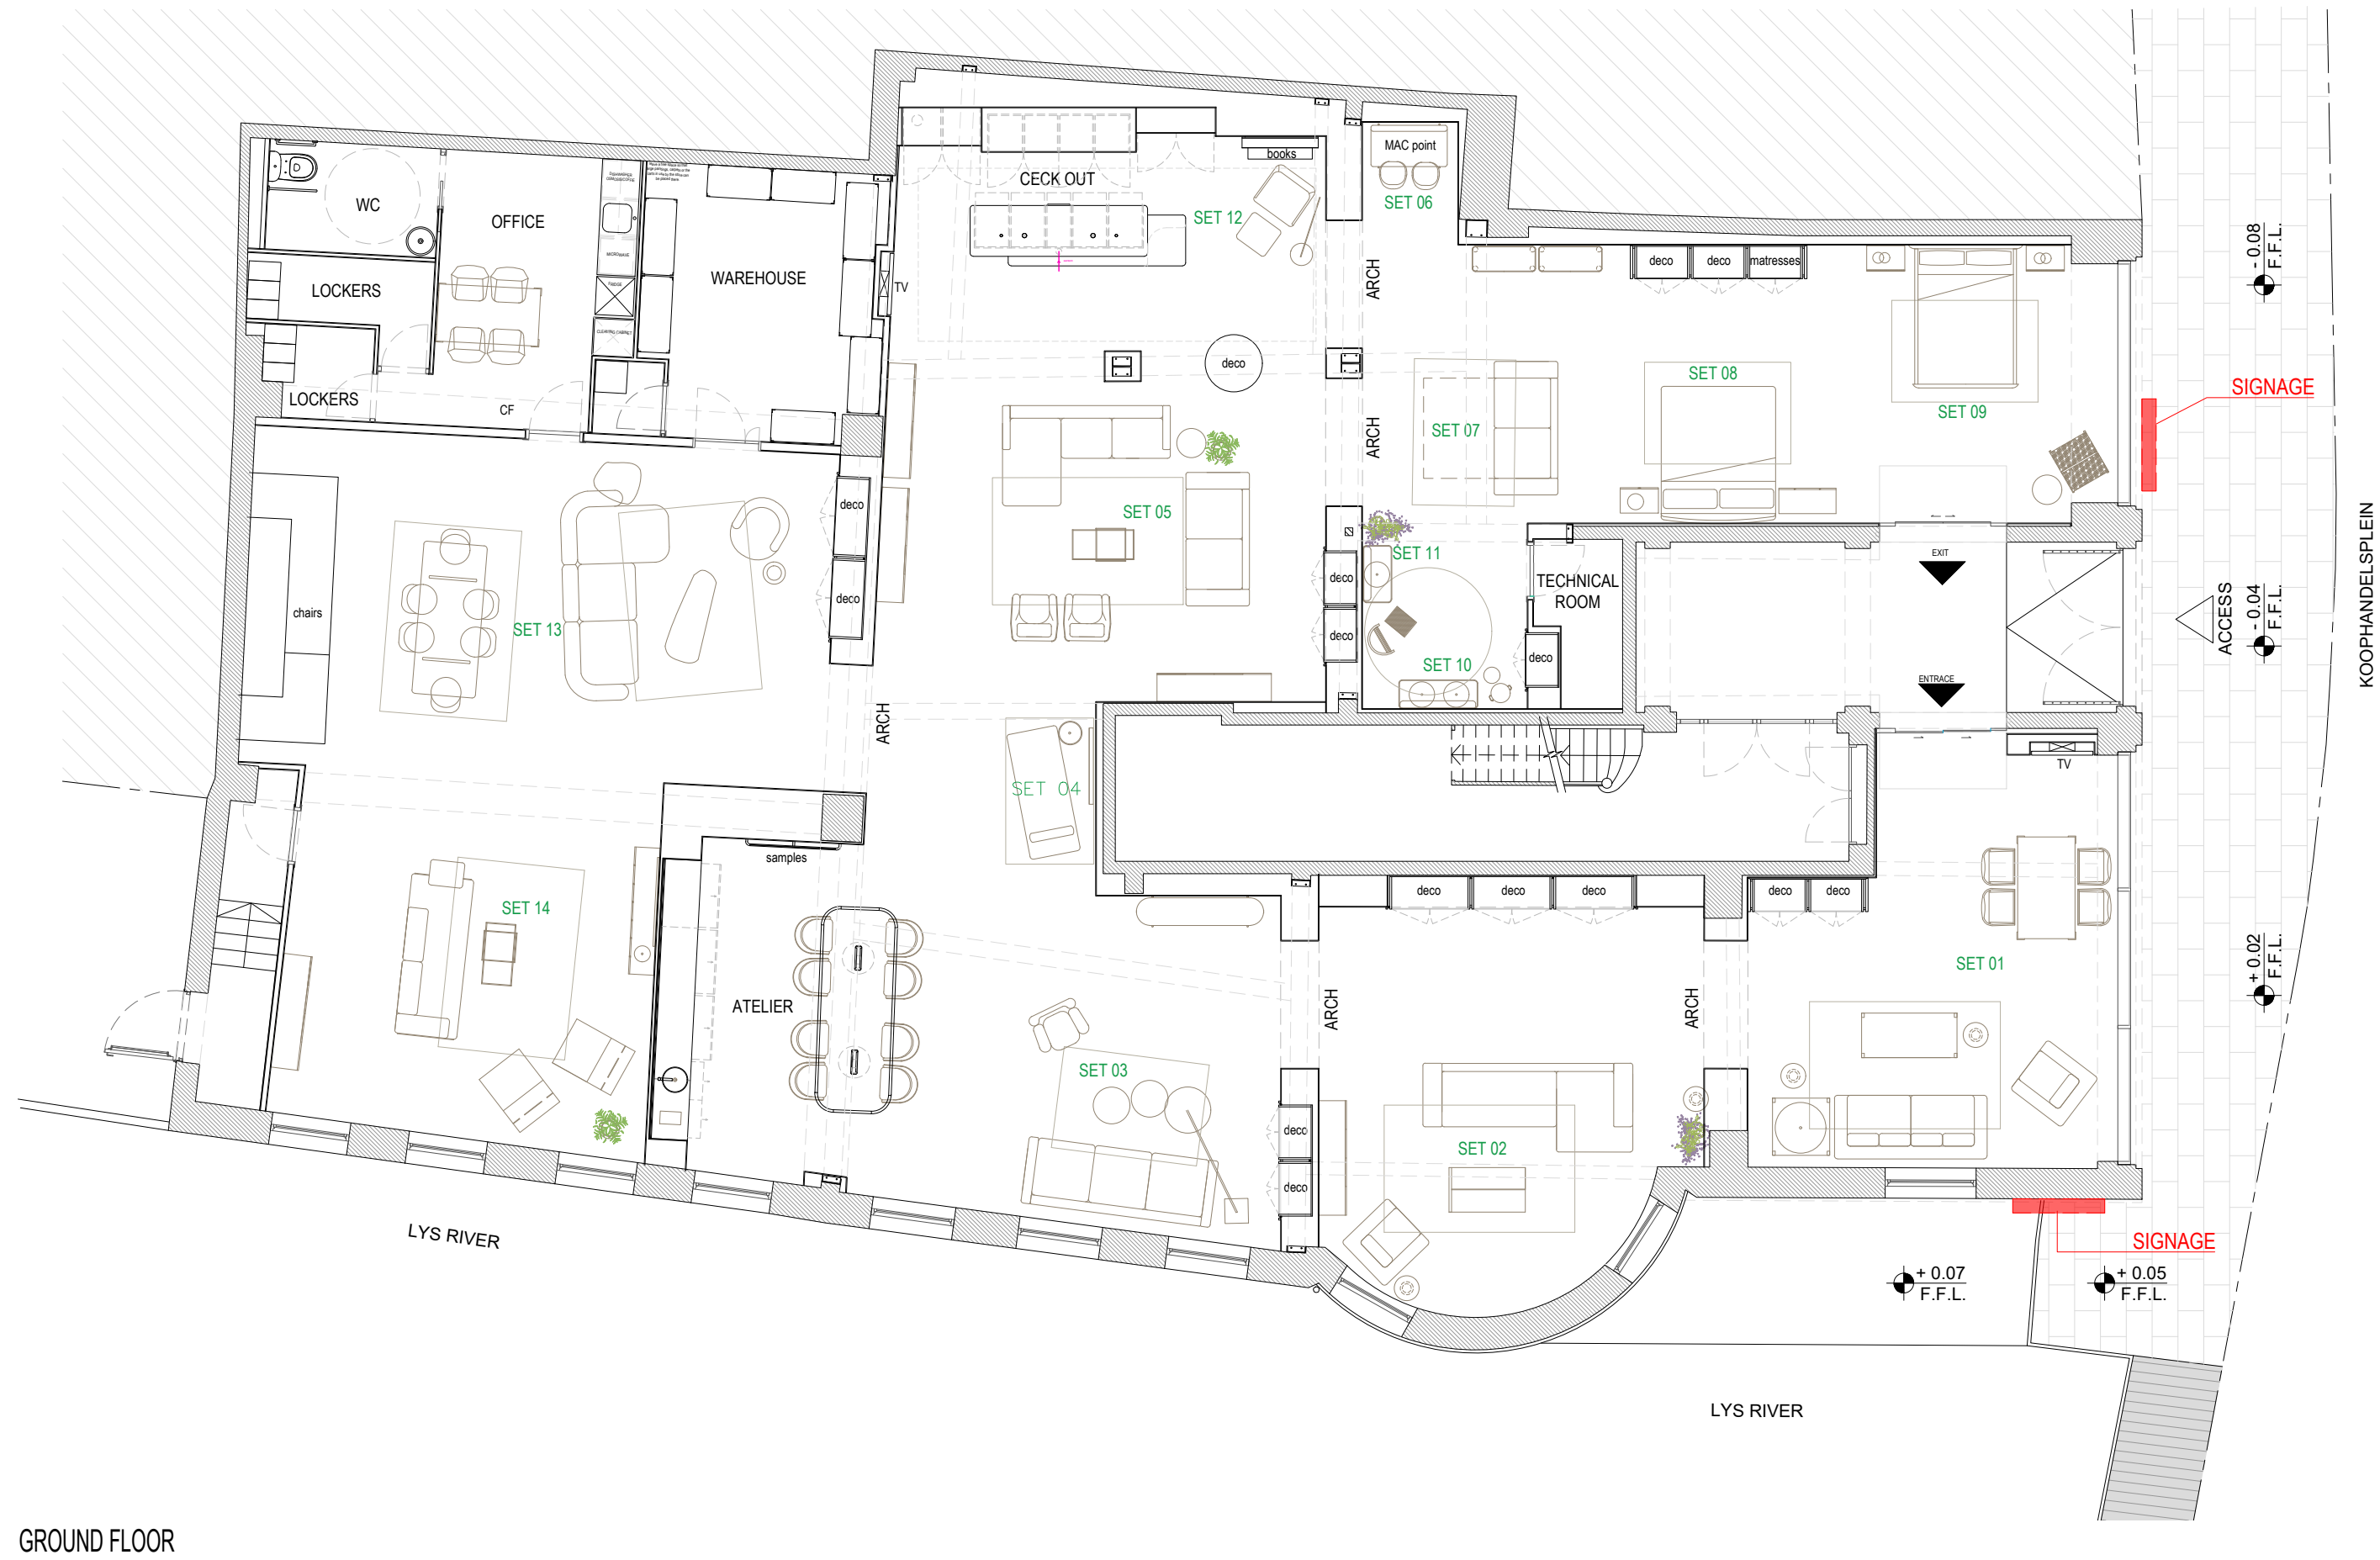


GROUND FLOOR

PROJECT AREAS	
GROUND FLOOR	M2
VERTICAL CONNECTIONS	5.21
SALES AREA	348.03
BOH	26.52
WAREHOUSE	15.44
TECHNICAL ROOM	3.16
NET AREA	398.37
GROSS AREA	517.66

Dibujado: J.M.	Project	AREAS	P0	TOTAL	Norte
Revisado: P.B.E.	KAVE HOME GHENT	GROSS	517.66	517.66	
Firmado:		NET	398.37	398.37	
Pedro Blaya Escarré	Address: Koophandelsplein 25/27, 9000 Ghent- BELGIUM	Sales	348.03	348.03	
N° Expdte: 25.073	Client: Kave Home	Representante:	BOH	26.52	26.52
Date: 17.OCT.2025	Plano - Descripción	Número Realizado por:			
Scale: A2: 1/50 A3: 1/100	FLOOR PLAN	07			
Version: V.2					

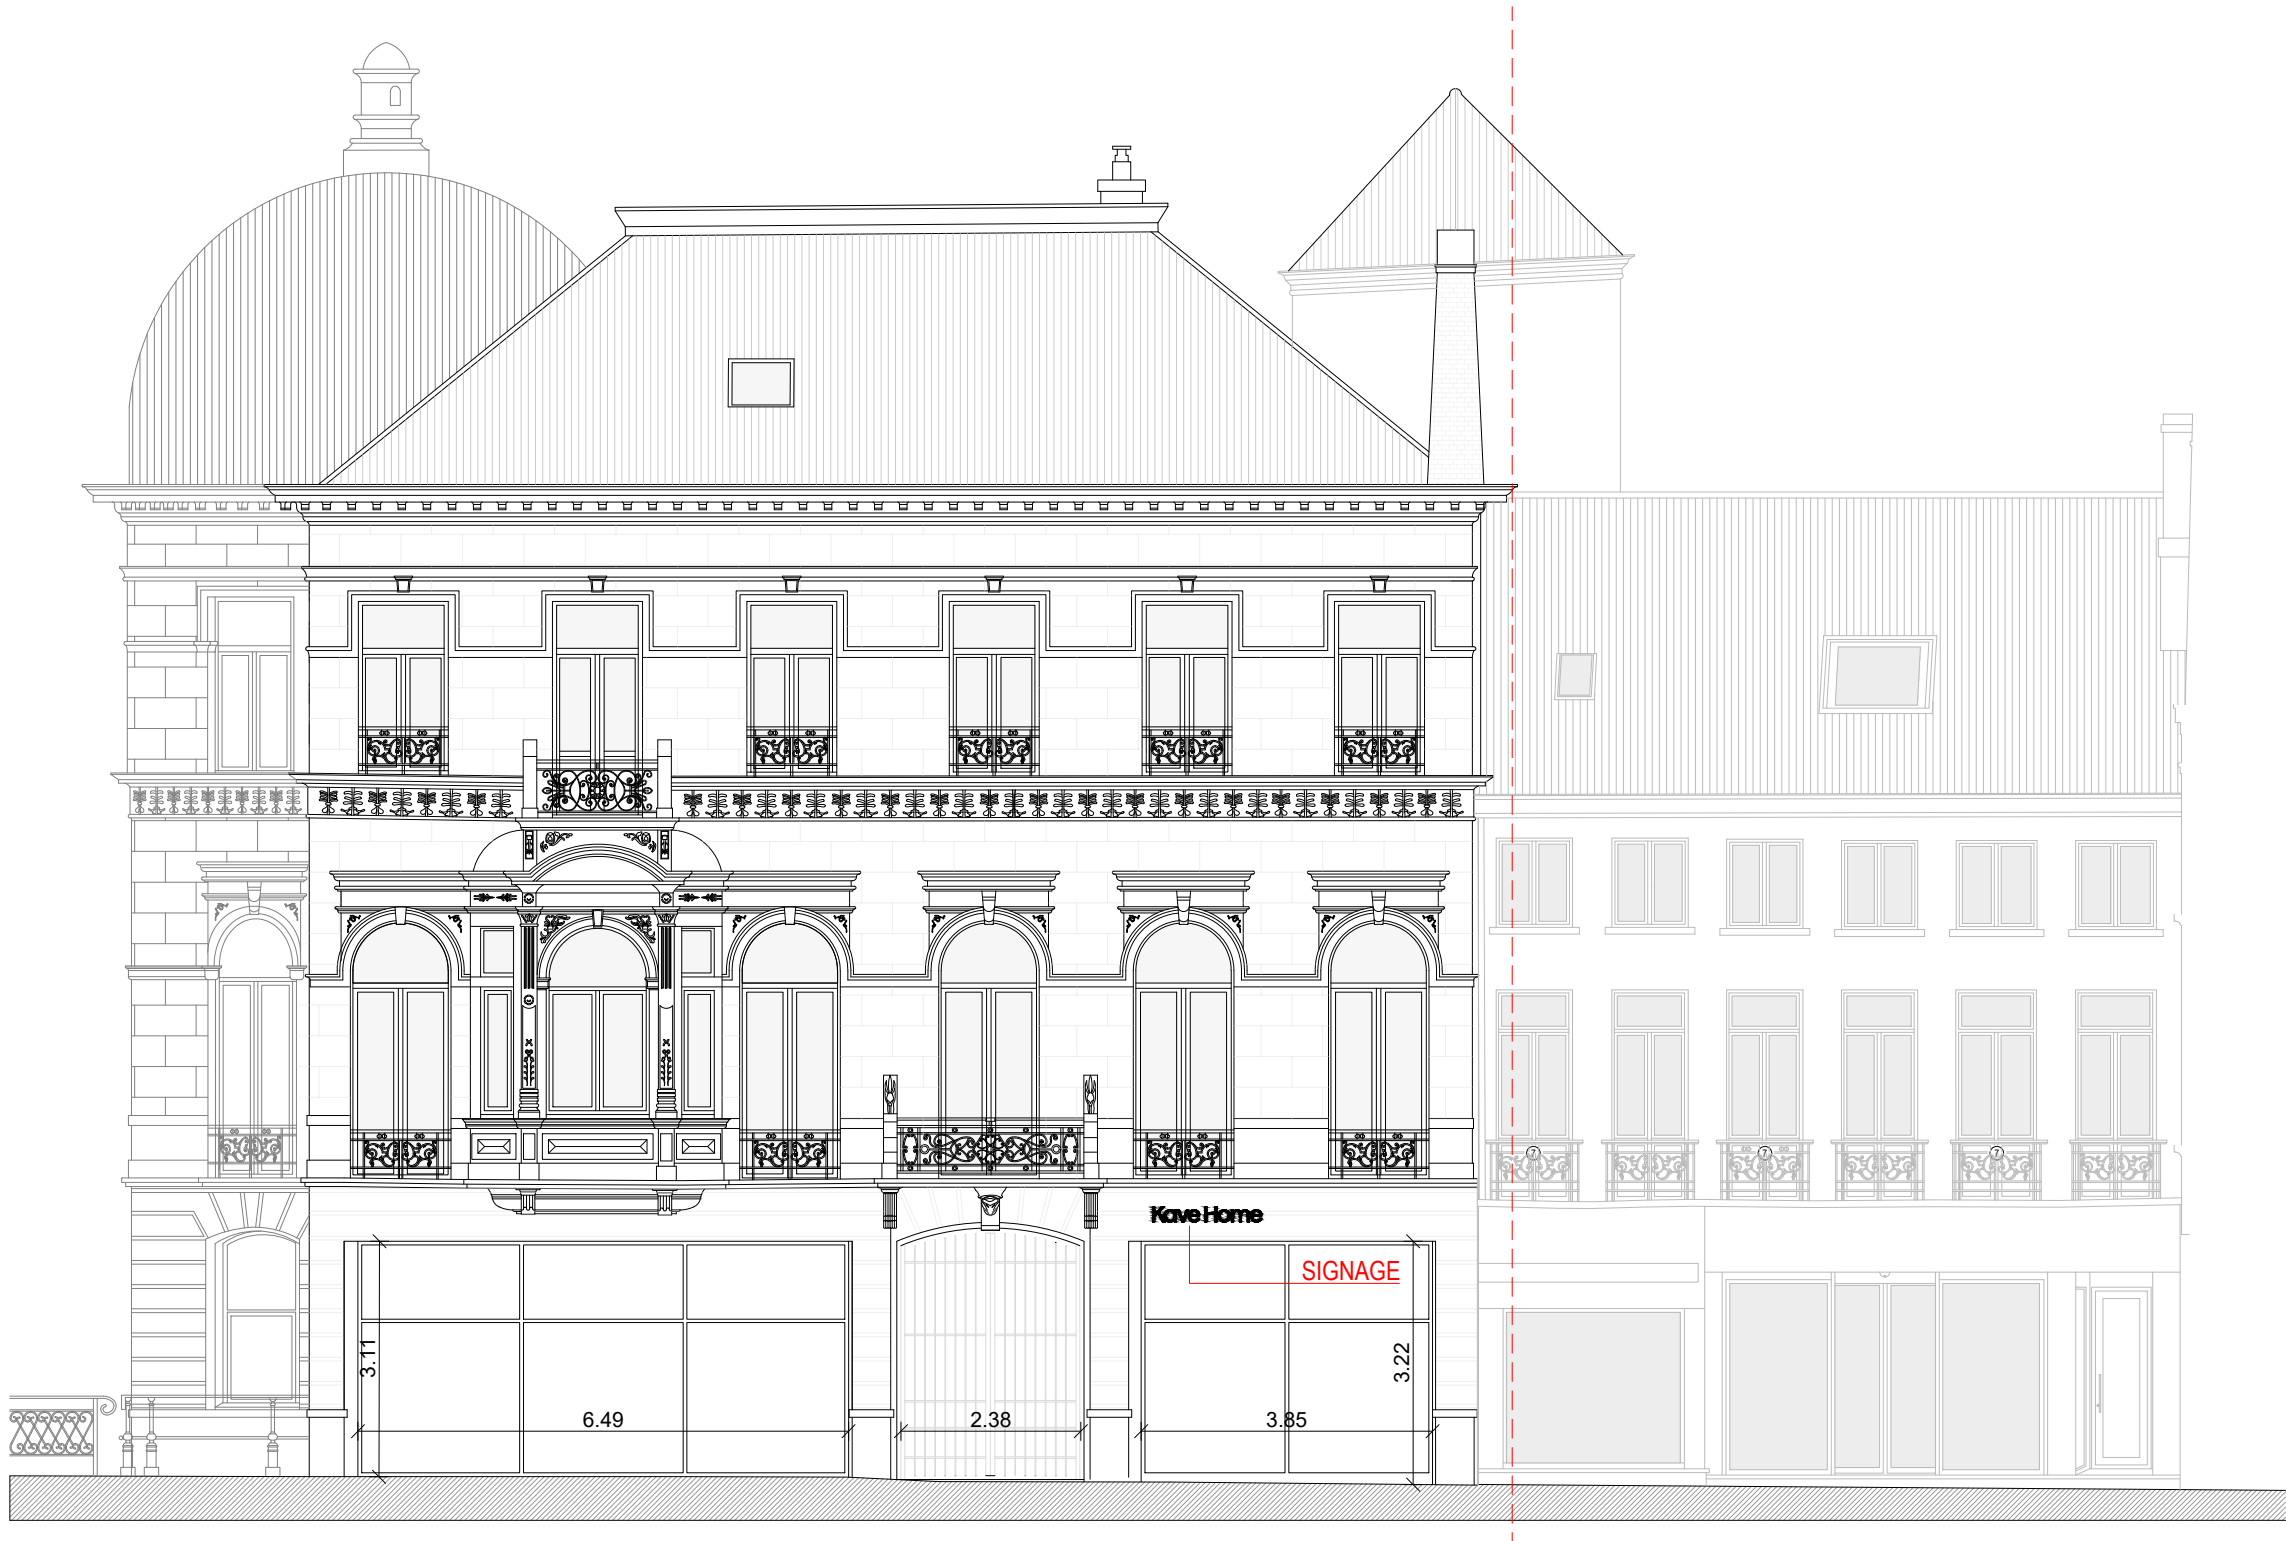


FRONT FACADE

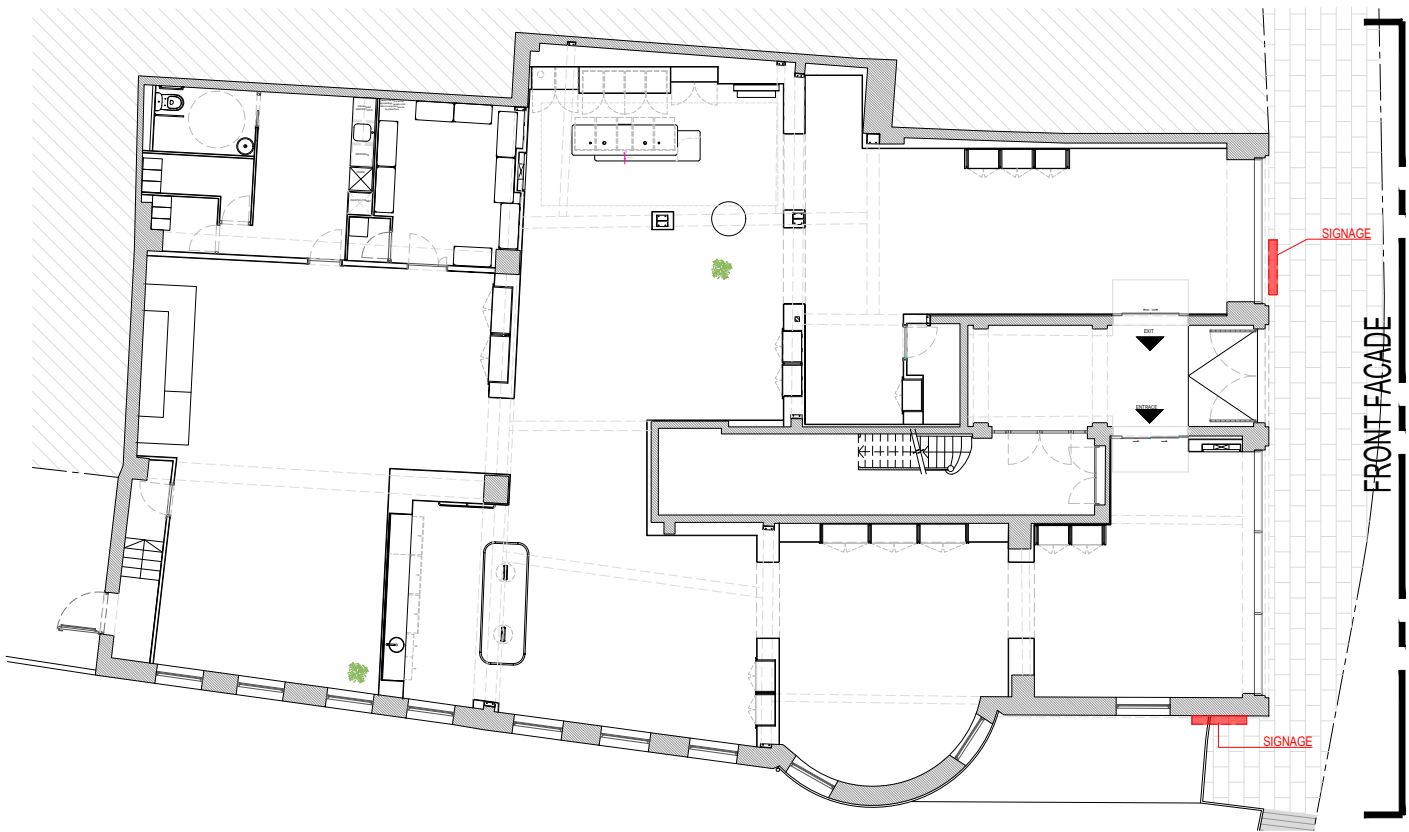

Dibujado: J.M.	Project		AREAS	P0	TOTAL	Norte
Revisado: P.B.E.	KAVE HOME GHENT		GROSS	517.66	517.66	
Firmado:			NET	398.37	398.37	
Pedro Blaya Escarré	Address: Koophandelsplein 25/27, 9000 Ghent- BELGIUM		Sales	348.03	348.03	
N° Expdte: 25.073	Client: Kave Home	Representante:	BOH	26.52	26.52	
Date: 17.OCT.2025	Plano - Descripción		Número 08	Realizado por:		
Scale: A2: 1/50 A3: 1/100	FRONT FACADE					
Version: V.2						



SIDE FACADE

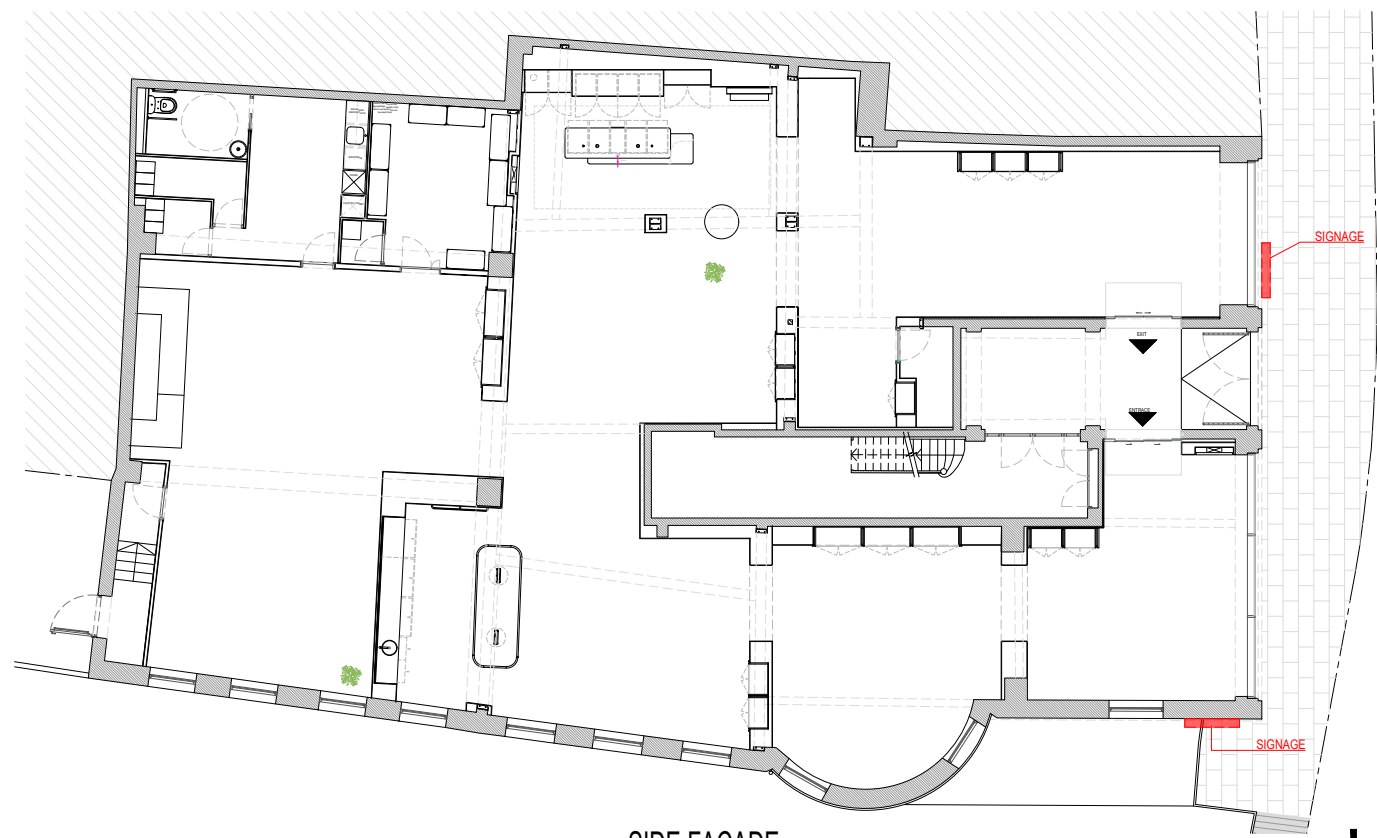


SIDE FACADE



Dibujado: J.M.	Project		AREAS	P0	TOTAL	Norte
Revisado: P.B.E.	KAVE HOME GHENT		GROSS	517.66	517.66	
Firmado:			NET	398.37	398.37	
Pedro Blaya Escarré	Address: Koophandelsplein 25/27, 9000 Ghent- BELGIUM		Sales	348.03	348.03	
N° Expdte: 25.073	Client: Kave Home	Representante:	BOH	26.52	26.52	
Date: 17.OCT.2025	Plano - Descripción		Número 09	Realizado por:		
Scale: A2: 1/50 A3: 1/100	SIDE FACADE					
Version: V.2						



SECTION A-A'

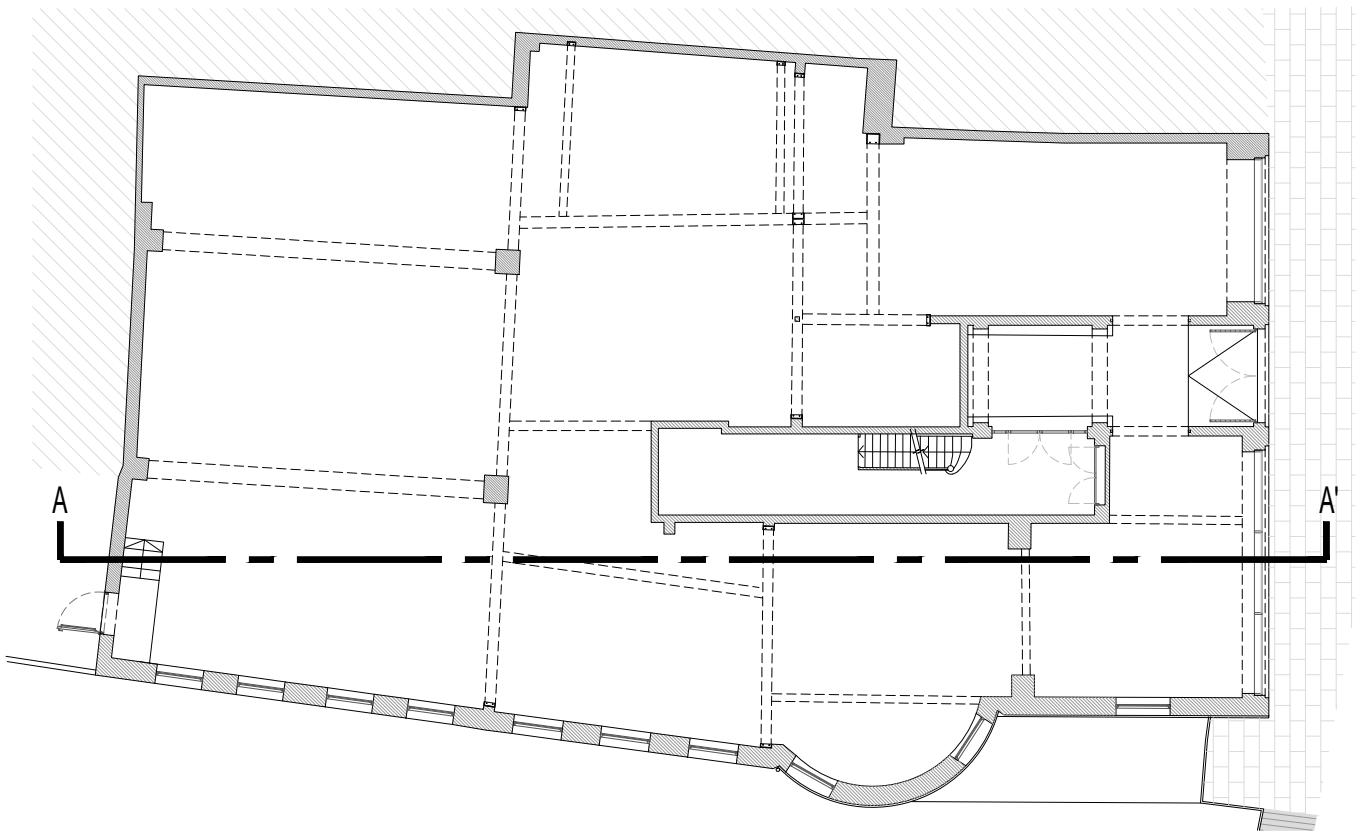

Dibujado: J.M.	Project		AREAS	P0	TOTAL	Norte
Revisado: P.B.E.	KAVE HOME GHENT		GROSS	517.66	517.66	
Firmado:			NET	398.37	398.37	
Pedro Blaya Escarré	Address: Koophandelsplein 25/27, 9000 Ghent- BELGIUM		Sales	348.03	348.03	
N° Expdte: 25.073	Client: Kave Home	Representante:		BOH	26.52	26.52
Date: 17.OCT.2025	Plano - Descripción		Número 10	Realizado por:		RETAILAB STRATEGY CREATIVITY GROWTH
Scale: A2: 1/50 A3: 1/100	SECTION A-A´					
Version: V.2						

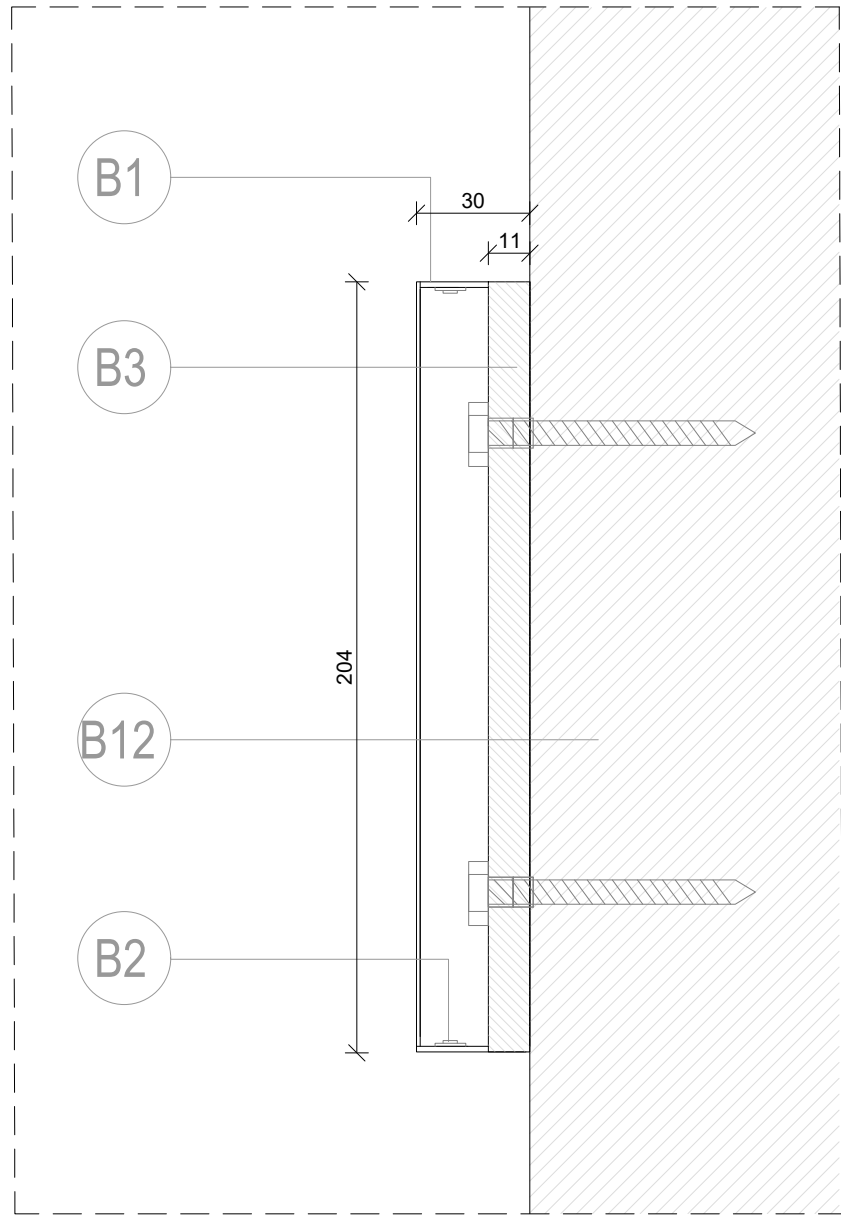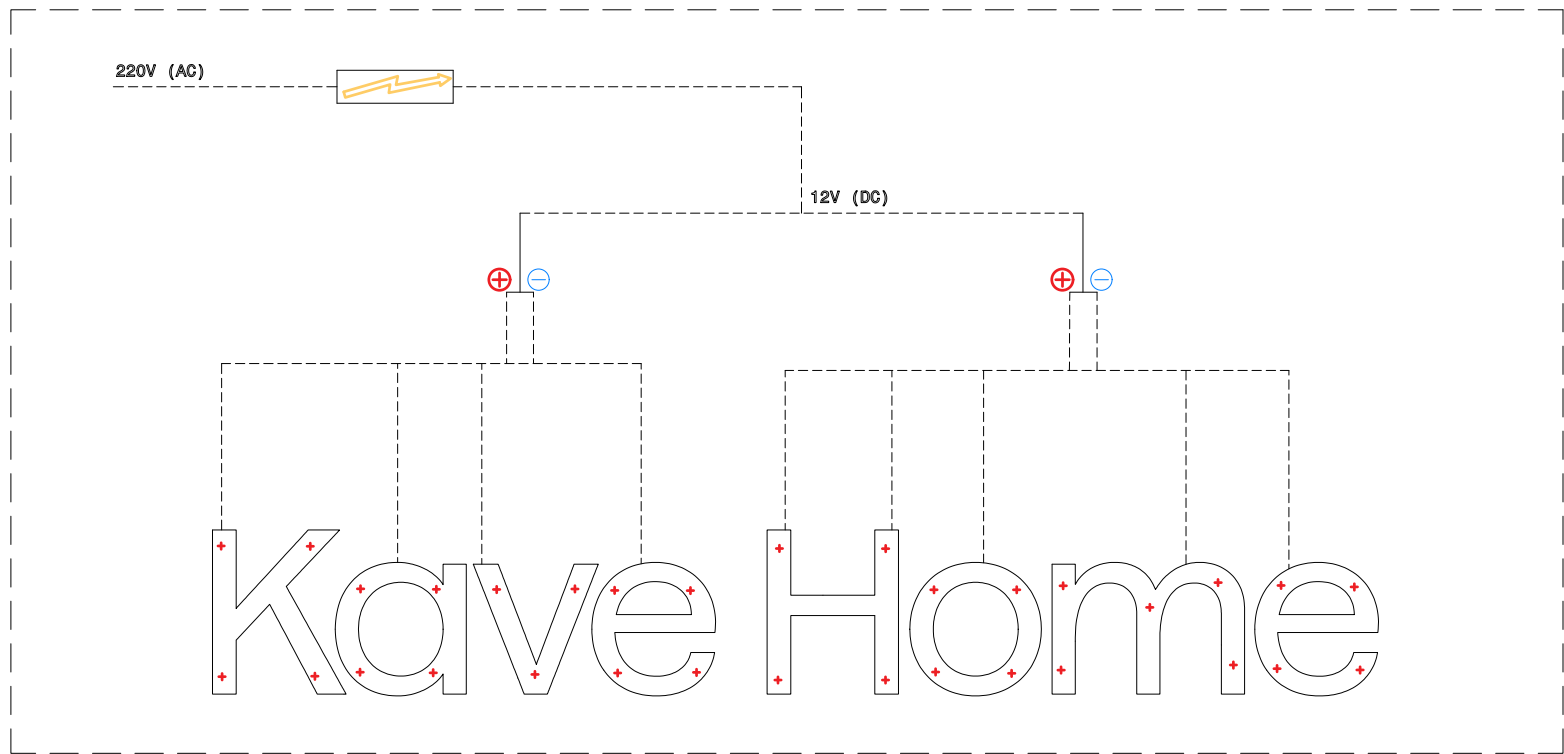

CHARACTERISTICS OF SIGN 1= SIGN 2	
brightness /m	108 lm/m
total m LED	4.45
total lm	480.60
power	1.2 W
luminous efficacy	90 lm/W
total lm/W	400.5 lm/W
area	0.23 m²
Luminance (cd/m²)	2089 cd/m²
Opening angle	160°

EXTERIOR SIGN	
B1	STRUCTURE AL 6023 - RAL 8019
B2	PERIMETER LED STRIP 4000K
B3	METHACRYLATE OPAL 10mm, COLOR WHITE
B4	METAL PROFILE 3MM THICK, RAL 8019 ELECTRIFICATED INSIDE TO CONNECT EACH LETTER.
B5	"U" PROFILE TO FIX THE BAR AT THE LATERAL FINISHED IN RAL 8019
B6	METALIC PROFILE RAL 8019 TO FIX THE SIGN
B7	METALIC TUBE D 2CM, RAL 9001
B8	PLATE AND SCREW WITH CHEMICAL PLUG
B9	BLACK VINIL RAL 8019 TO COVER THE LOGO
B10	TEXTILE BANNER FINISHED RAL 8019
B11	FIXED DIRECTLY ON THE METAL PROFILE AND LED CONNECTION
B12	FIXED DIRECTLY ON THE FAÇADE/STRUCTURE
B13	GLUED DIRECTLY TO THE GLASS

Dibujado: J.M.	Project	AREAS	P0	TOTAL	Norte
Revisado: P.B.E.	KAVE HOME GHENT	GROSS	517.66	517.66	
Firmado:		NET	398.37	398.37	
Pedro Blaya Escarré	Address: Koophandelsplein 25/27, 9000 Ghent- BELGIUM	Sales	348.03	348.03	
N° Expdte: 25.073	Client: Kave Home	Representante:	BOH	26.52	26.52
Date: 17.OCT.2025	Plano - Descripción	Número Realizado por:			
Scale: A2: 1/50 A3: 1/100	SIGNAGE				
Version: V.2					