

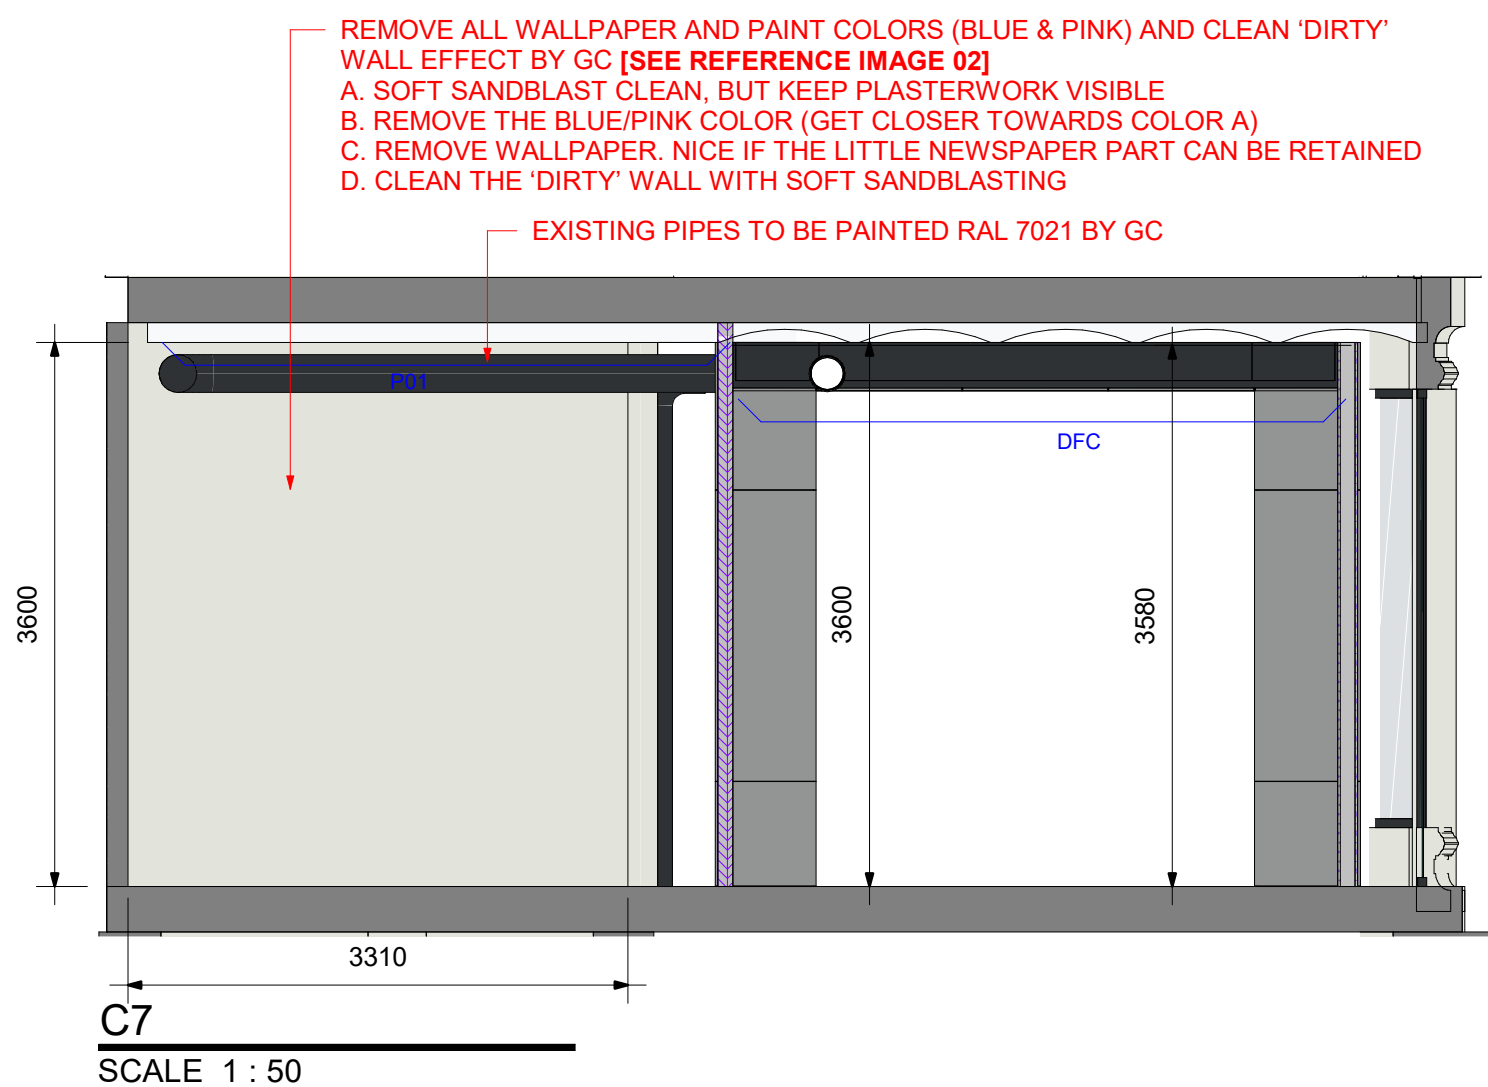
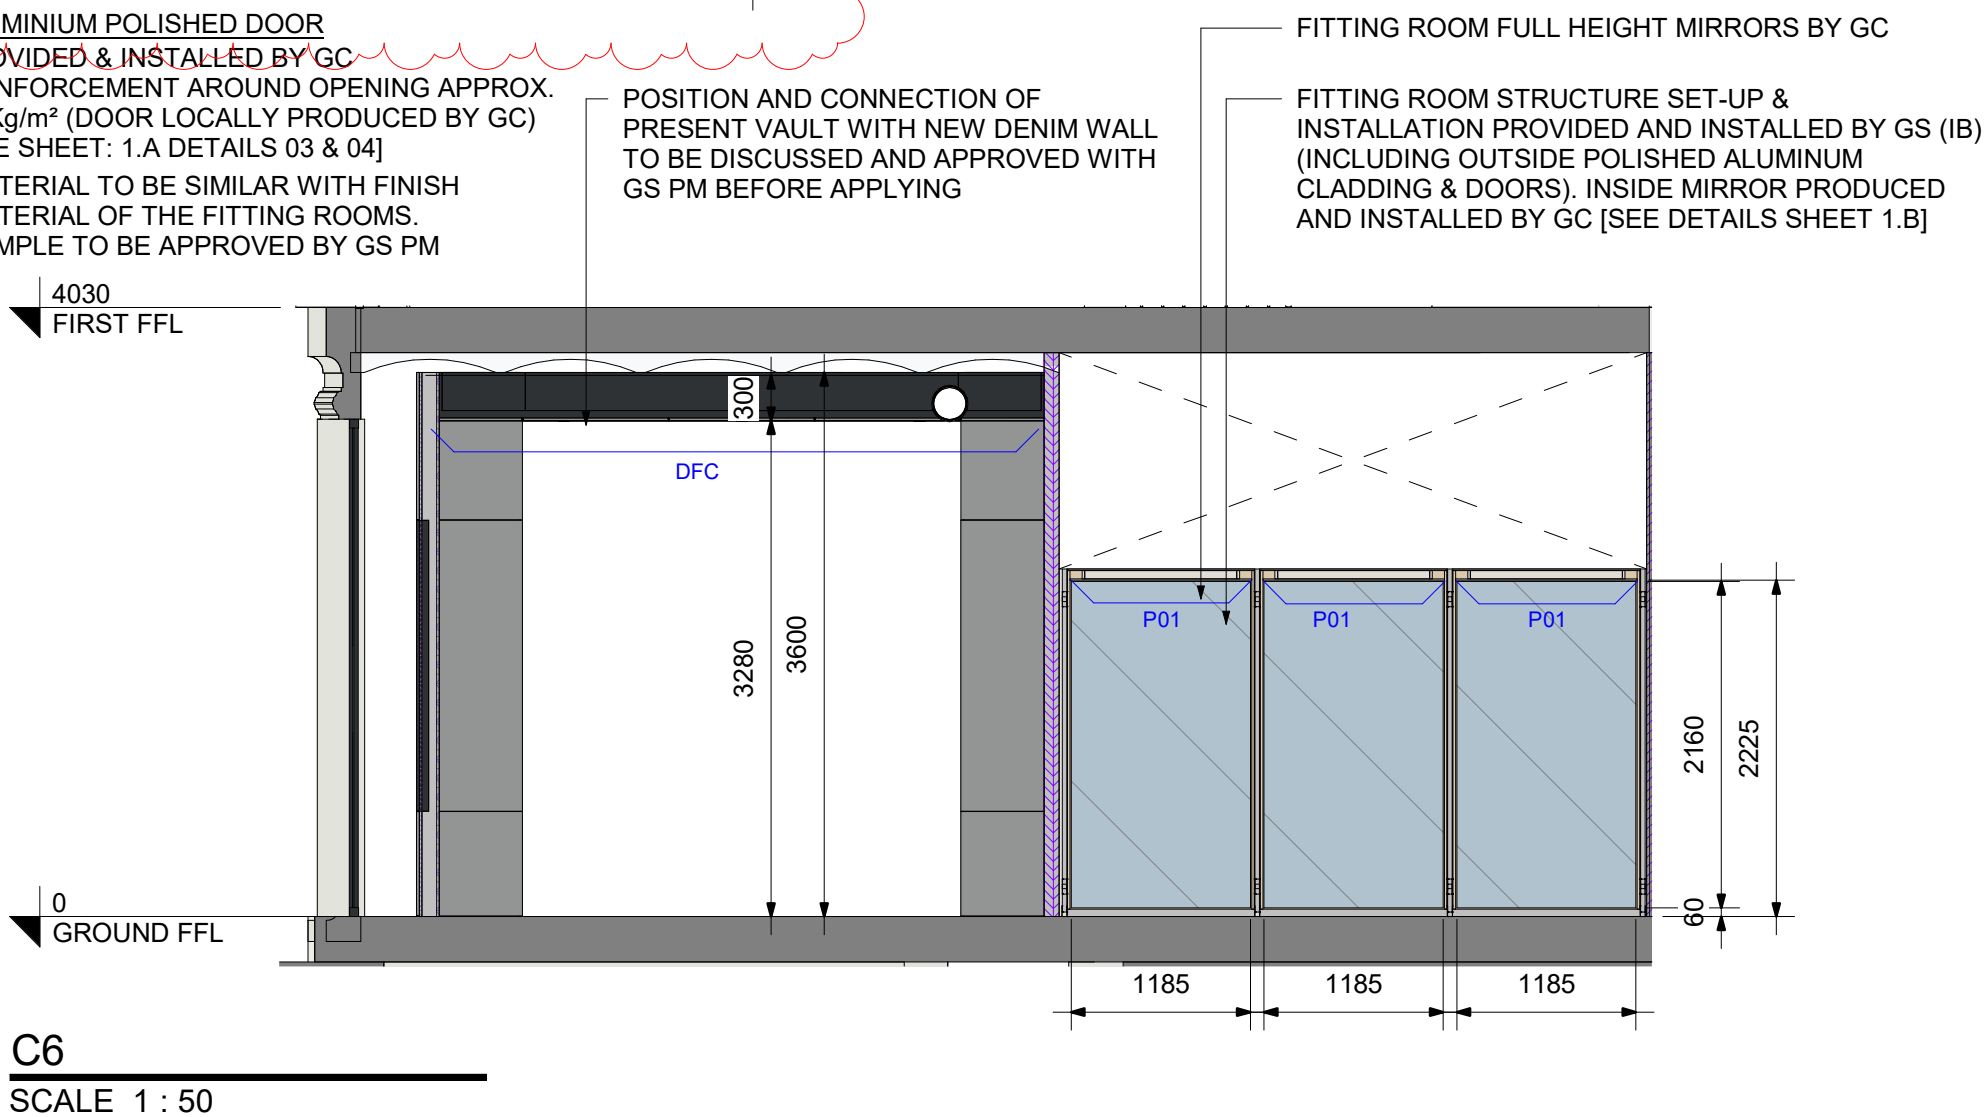


**ZIE BIJZONDERE
VOORWAARDE(N)**

COPYRIGHT © G-STAR RAW C.V. 2024

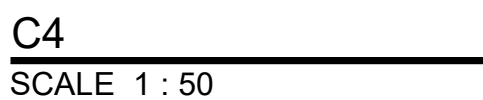

INDICATION	MATERIAL	TYPE	STANDARD SIZE IN MM.	COMMENTS	NOTES
EWf	EXISTING WALL FINISH		DOES NOT APPLY		EXISTING WALL FINISH TO BE REVEALED/TREATED BY GC AS INDICATED IN DRAWINGS
WWP	WALNUT WOOD	CLADDING	10x1500x400	PROVIDED AND INSTALLED BY GS (IB)	(SEE REFERENCE IMAGES ON THIS SHEET)
RST	ROUGH STUCCO RAL 9002 MATTE FINISH	PAINT	DOES NOT APPLY	APPLIED BY GC	(SEE REFERENCE IMAGES ON THIS SHEET)
MRR	MIRROR	PANELS	DOES NOT APPLY	PROVIDED AND INSTALLED BY GC	ACCORDING TO SAMPLE PROVIDED BY GS
BAL	BRUSHED ALUMINIUM	CLADDING	DOES NOT APPLY	PROVIDED BY GS AND INSTALLED BY GC	(SEE REFERENCE IMAGES ON THIS SHEET)
PAL	POLISHED ALUMINIUM	CLADDING	DOES NOT APPLY	PROVIDED AND INSTALLED BY GS (IB)	(SEE REFERENCE IMAGES ON THIS SHEET) (FINAL PRODUCT TO BE APPROVED BY GS PM BEFORE PURCHASE)
DFC	FIBER CEMENT BOARD DARK	CLADDING	TBC	PROVIDED AND INSTALLED BY GS (IB)	SEAMS BETWEEN PANELS PAINTED BLACK BY SHADOW GAP DIMENSION ACCORDING TO SHEET 1.A - DETAIL 01
BPG	BACK-PAINTED GLASS (OR SIMILAR)	CLADDING	TBC	PROVIDED AND INSTALLED BY GS (IB)	(SEE REFERENCE IMAGES ON THIS SHEET)(FINAL PRODUCT TO BE APPROVED BY GS PM BEFORE PURCHASE)
P01	RAL 9002 SATIN FINISH OR SIMILAR	PAINT	DOES NOT APPLY	APPLIED BY GC	
F01	LIGHT CONCRETE FLOOR	CONCRETE	DOES NOT APPLY	APPLIED BY GC	SAMPLE TO BE PROVIDED BY GC TO BE APPROVED BY GS PM BEFORE CONSTRUCTION START CONCRETE COLOR CODE IV COLOR TO BE CHECKED WITH GS PM
F02	LIGHT POLYURETANE	FLOOR	DOES NOT APPLY	APPLIED BY GC	SAMPLE TO BE PROVIDED BY GC TO BE APPROVED BY GS PM BEFORE CONSTRUCTION START

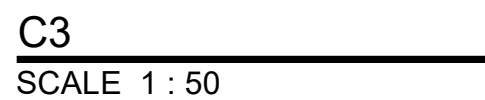