

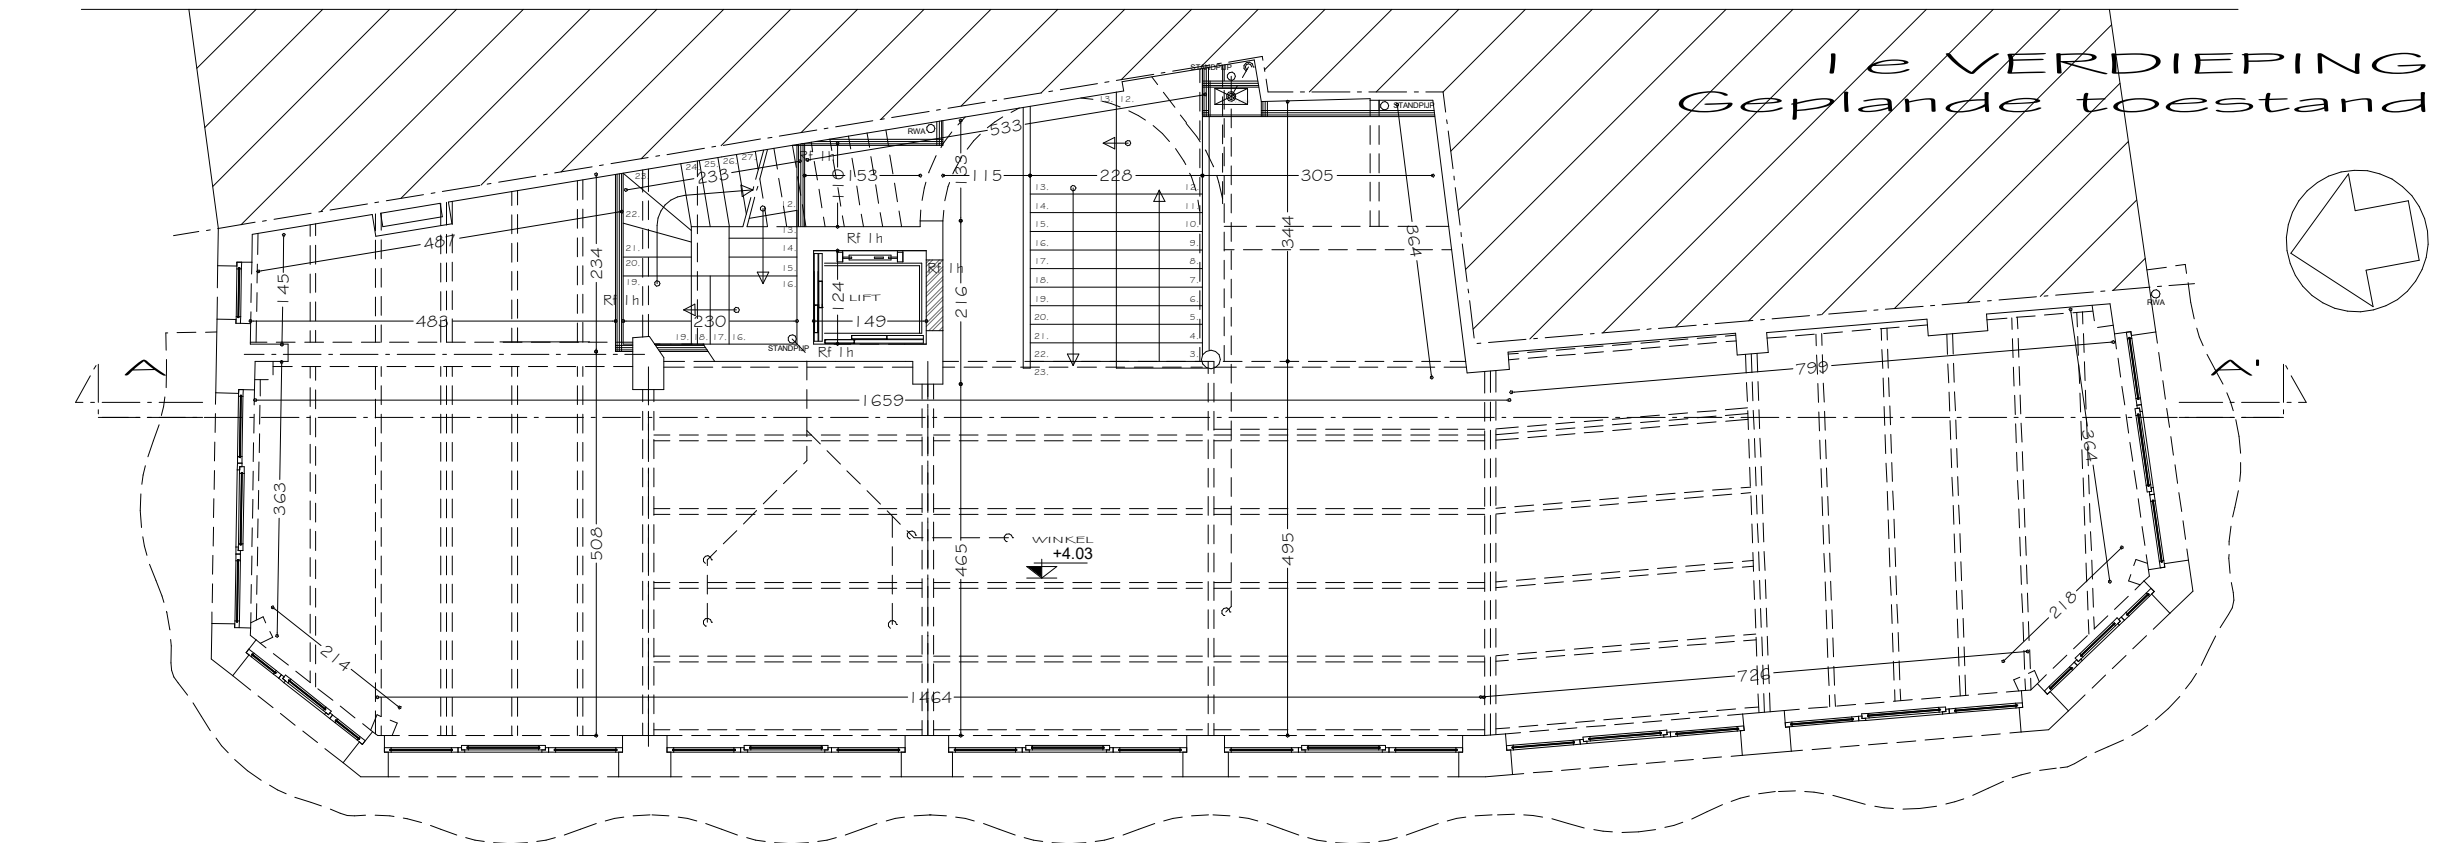



CURRENT LIGHT SYSTEM FOR BOH ON 1ST FLOOR TO BE RE-USED

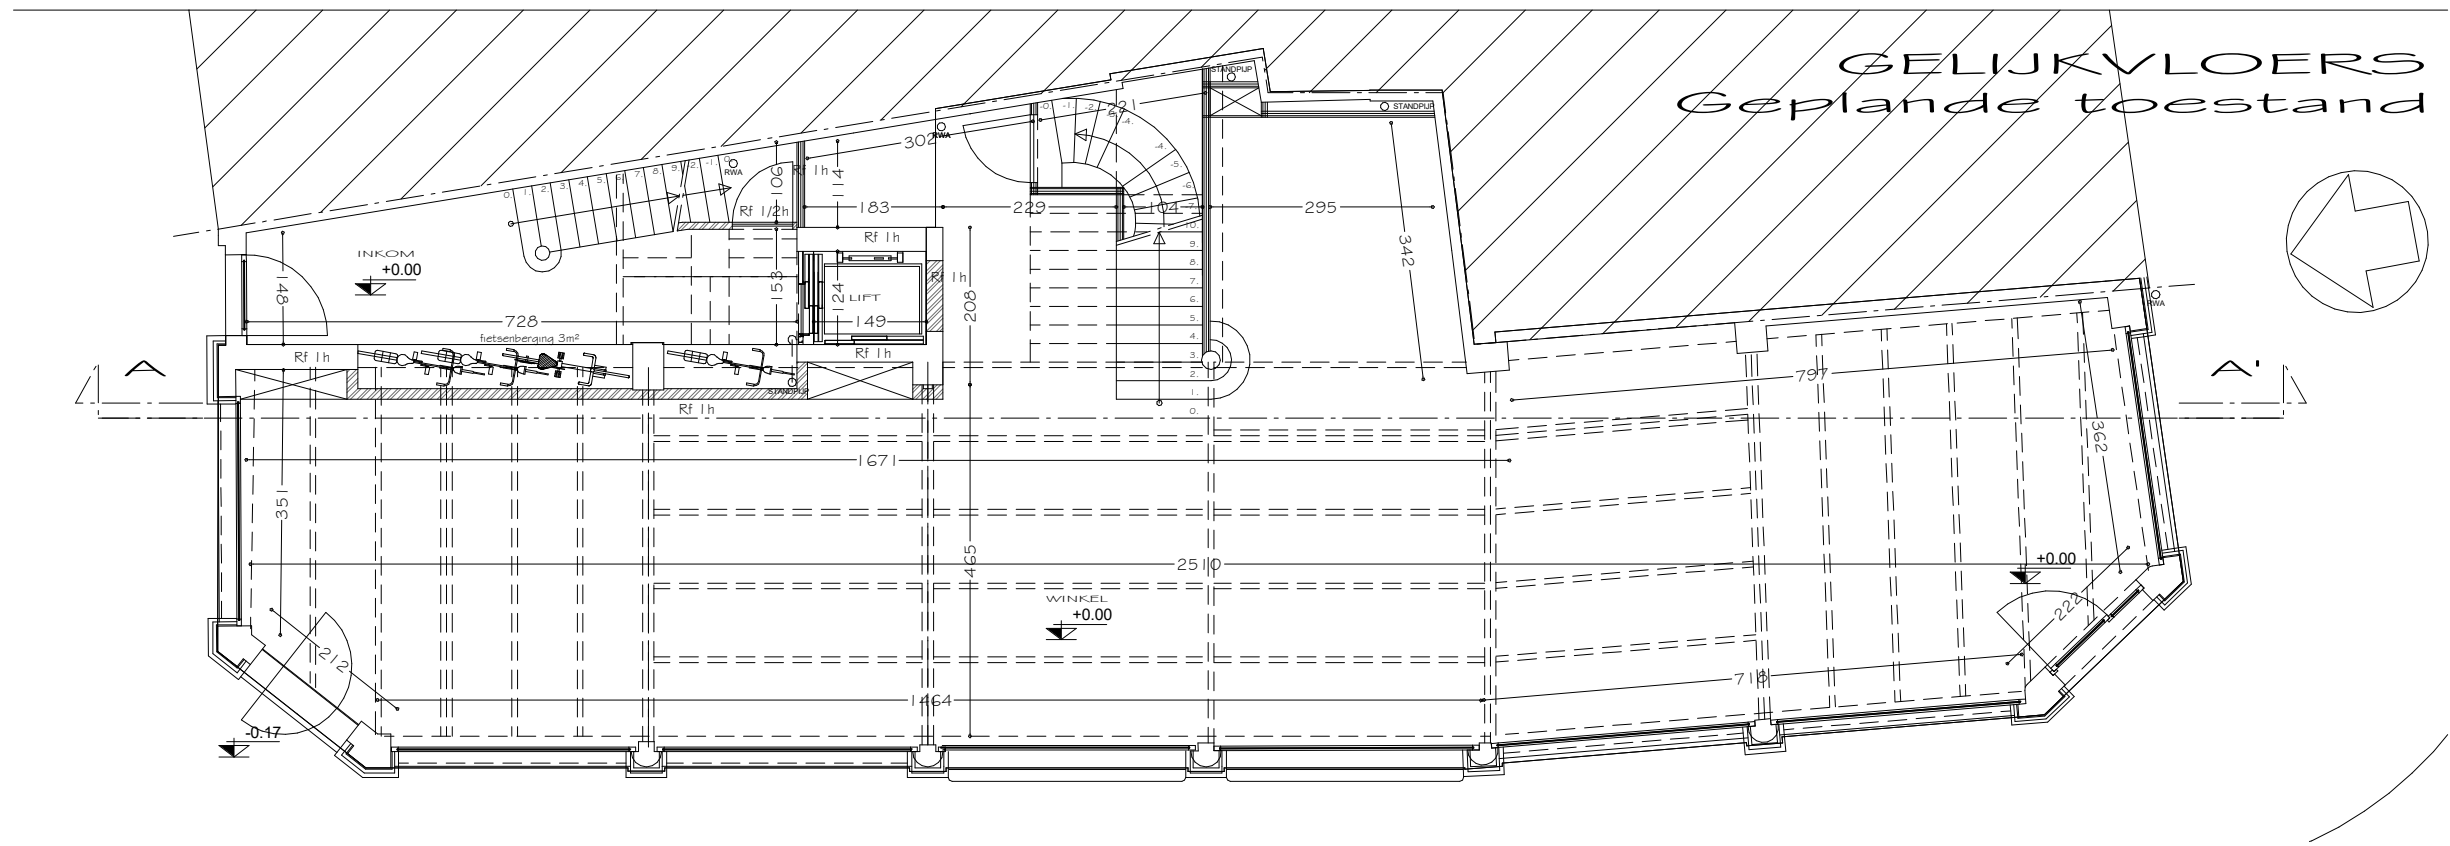

EXISTING PLAN
SCALE 1 : 100

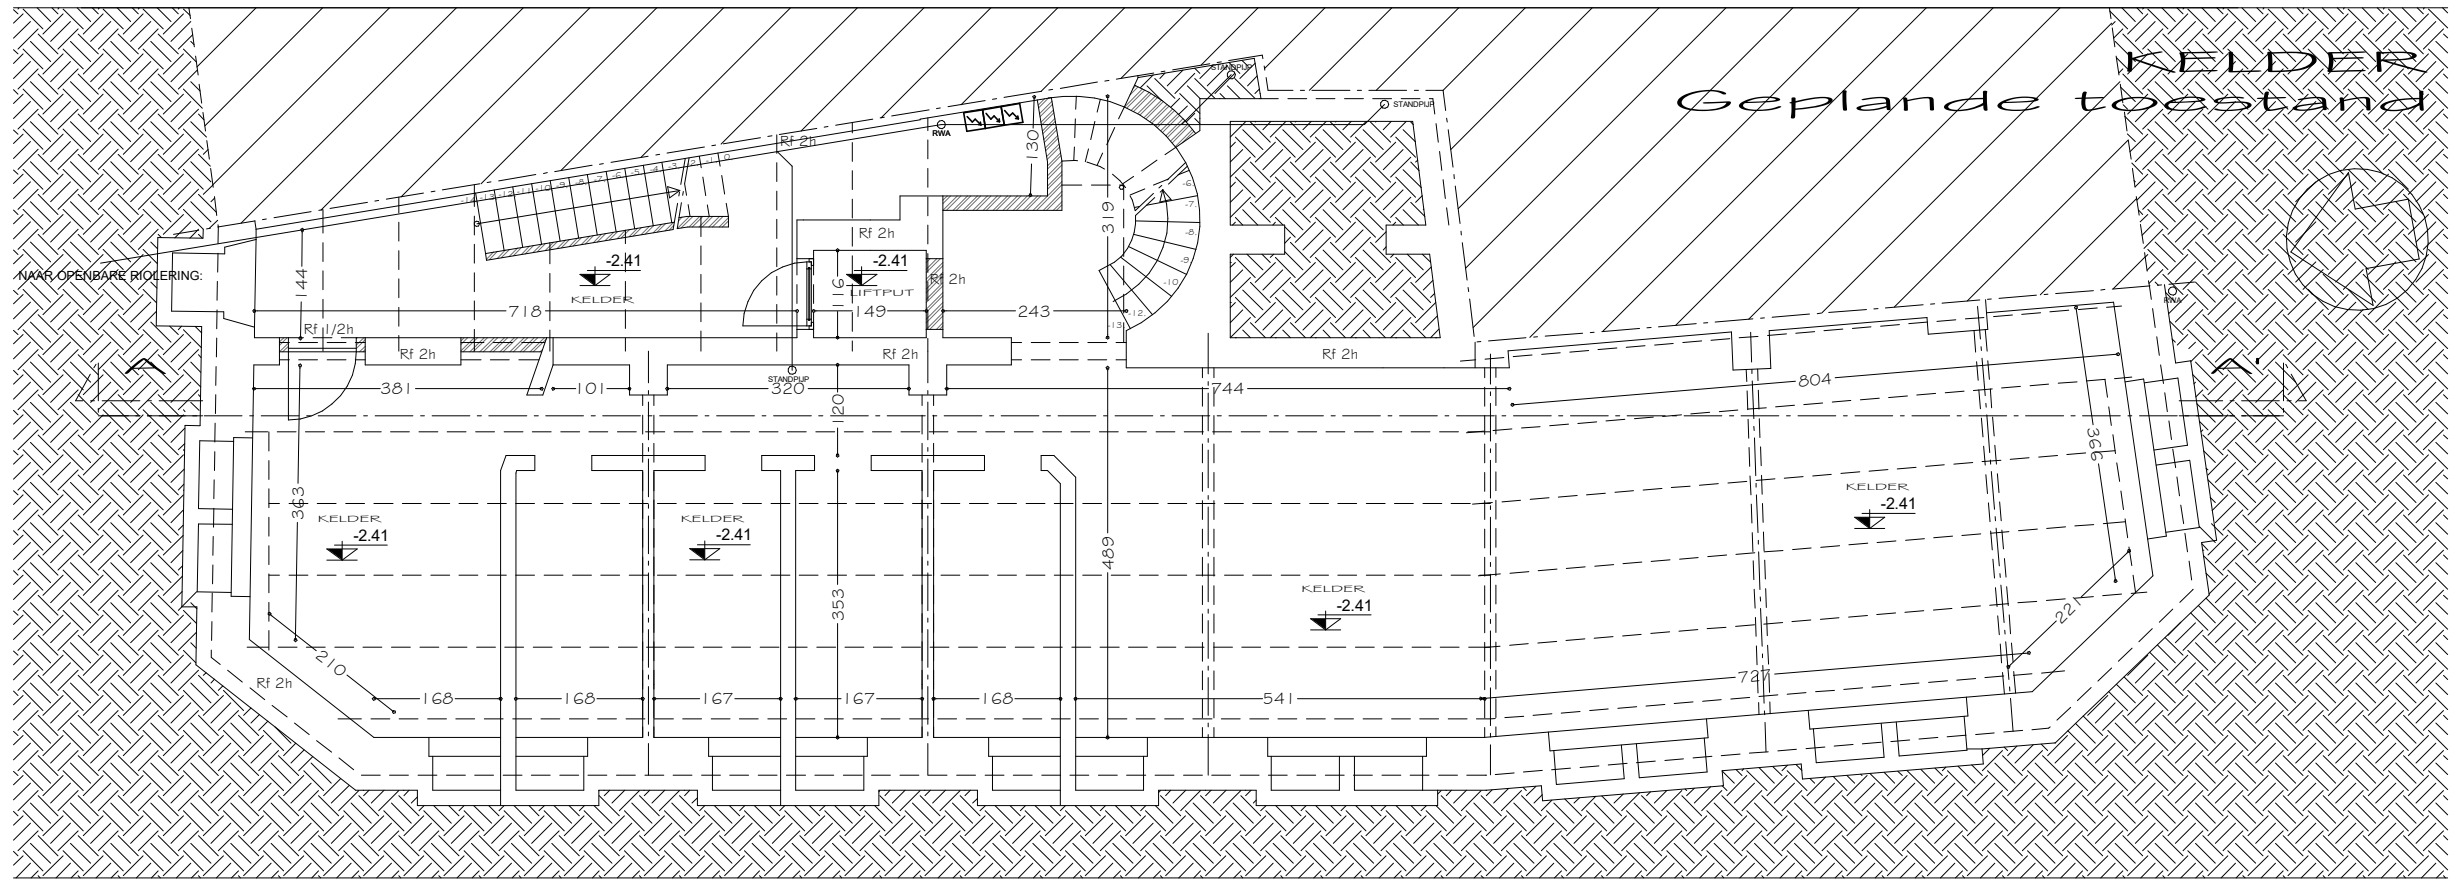

REF. IMAGES

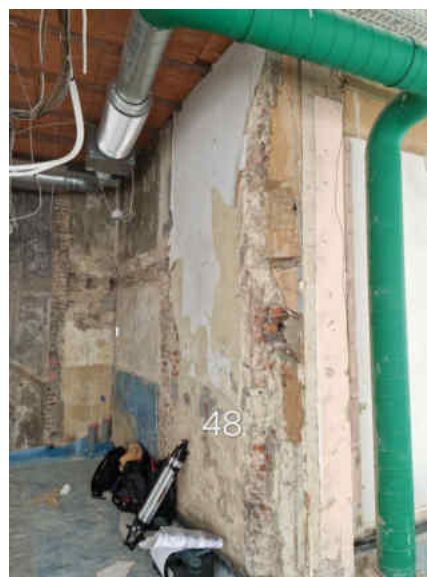

GENERAL NOTES:

1. ABBREVIATIONS:
GC: LOCAL GENERAL CONTRACTOR
LPM: LOCAL PM
GS: G-STAR

2. GC SHALL VERIFY ALL DIMENSIONS PRIOR TO COMMENCING WORK & NOTIFY GS OF ANY DISCREPANCIES OR OMISSIONS WHICH WOULD INTERFERE WITH THE SATISFACTORY COMPLETION OF THE WORK.

3. PRIOR TO THE START OF ANY WORK, GC SHALL FIELD VERIFY EXISTING CONDITIONS & INFORM GS OF ANY OMISSIONS OR DISCREPANCIES BETWEEN DRAWINGS & EXISTING CONDITIONS WHICH COULD INTERFERE WITH THE SATISFACTORY COMPLETION OF THE WORK.

4. GC IS RESPONSIBLE FOR CHECKING REINFORCEMENT OF WALLS, CEILING & FLOORS IS COMPLIANT PRIOR TO CONSTRUCTION. ADD EXTRA FURTHER REINFORCEMENT WHEN NECESSARY IN COORDINATION TO FINAL PROPOSED DESIGN.

DIMENSION LEGEND

750 with margins

750 without margins & must be applied

ALL MEASUREMENTS TO BE CHECKED ON SITE
ALL DIMENSIONS IN MILLIMETERS
(UNLESS STATED OTHERWISE)

REVISION	DATE
----------	------

G-STAR

Joan Muyskenweg 39
1114 AN Amsterdam

P.O. Box 12177
1100 AD Amsterdam, the Netherlands
Telephone: (+)31 (0)20 - 5677600

Country & city
Belgium, Gent

Project name & project number
Gent
MON04027

Sheet title
EXISTING PLAN

G-Star project manager
Frederik Tilman

G-Star architect
Gerdo Weltevreden
Triar BIM Projects

Sales surface area ground floor 134 m² Date 02/09/2025

Sales surface

Sales surface area basement floor
0 m²

Stock room
125 m²

Sheet category & number / revision

0.1
 Vaenvidor/Proyectos/D_en proceso/8imidz2447_GENT_G-STAR611 Modelos/250902
 GENT_REV.4.rnt

COPYRIGHT © G-STAR RAW C.V. 2024