


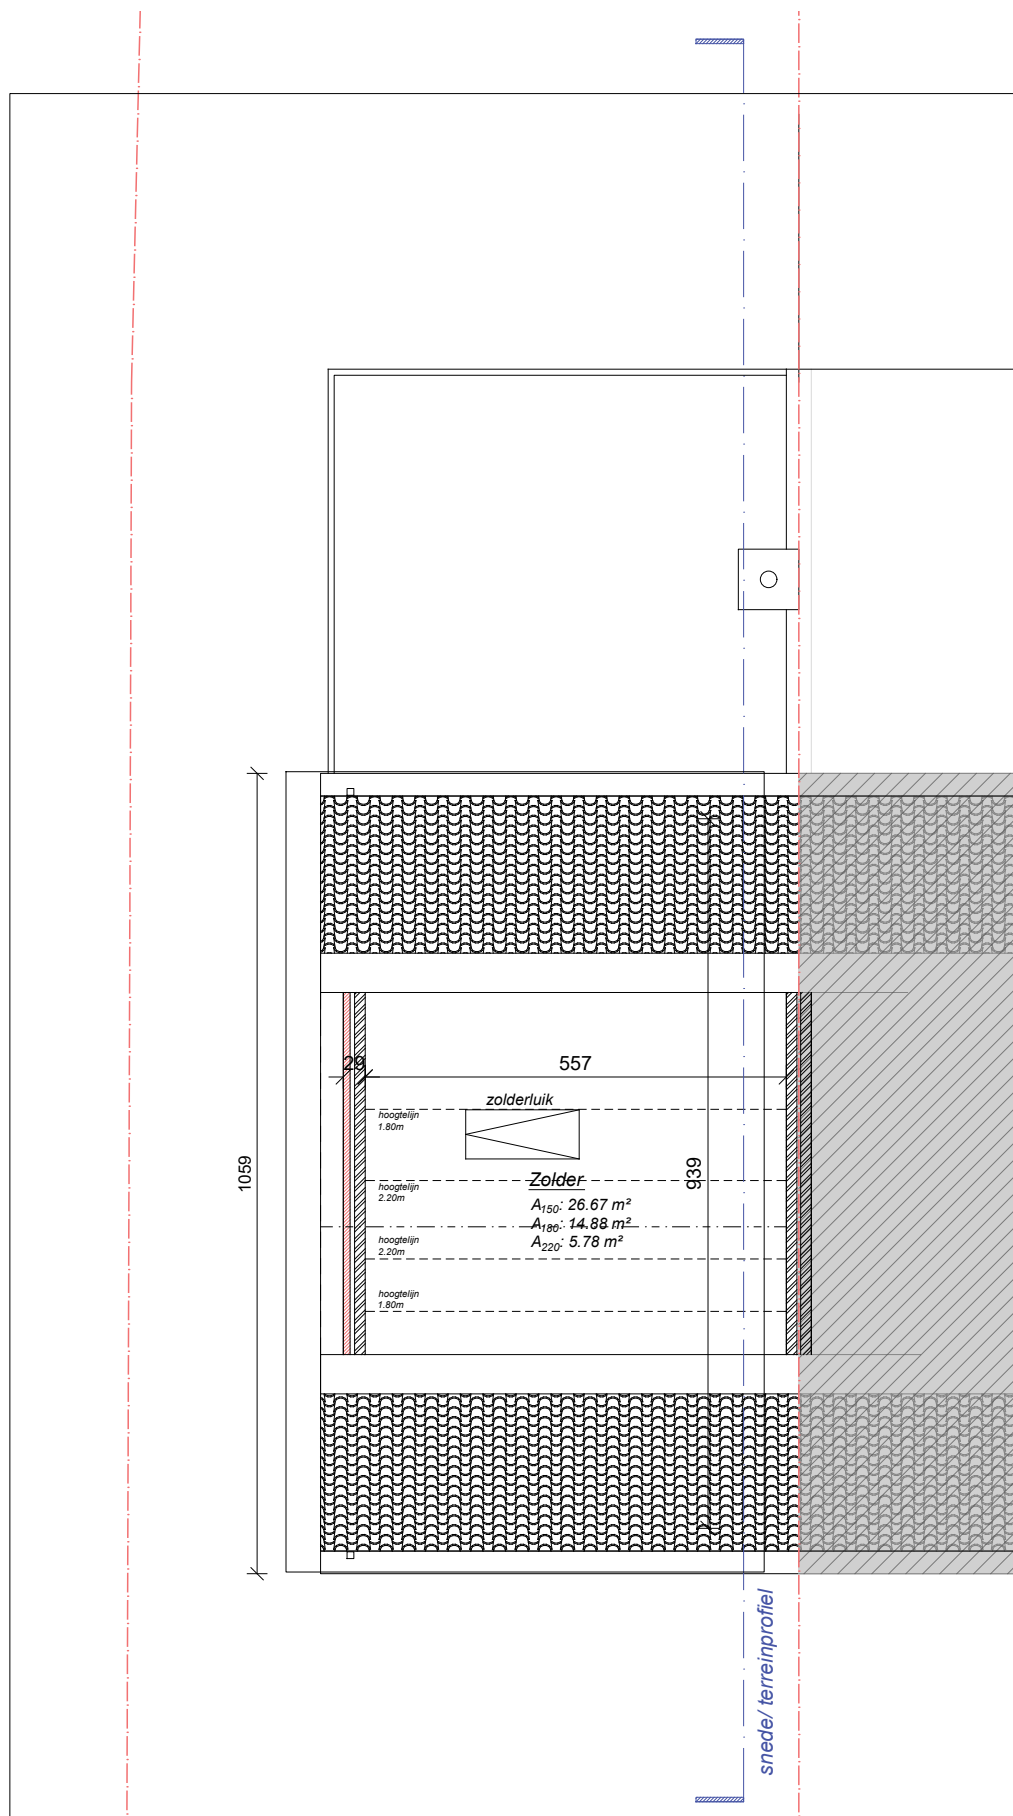

BA_woning_P_B_4 ZOLDER

1/100 1m 5m

Esther en Ruben
 renovatie_afsnee@hotmail.com
 0489/89 67 05
 adres: Broekkantstraat 13, 9051 Afsnee
 datum: 25/05/2025