


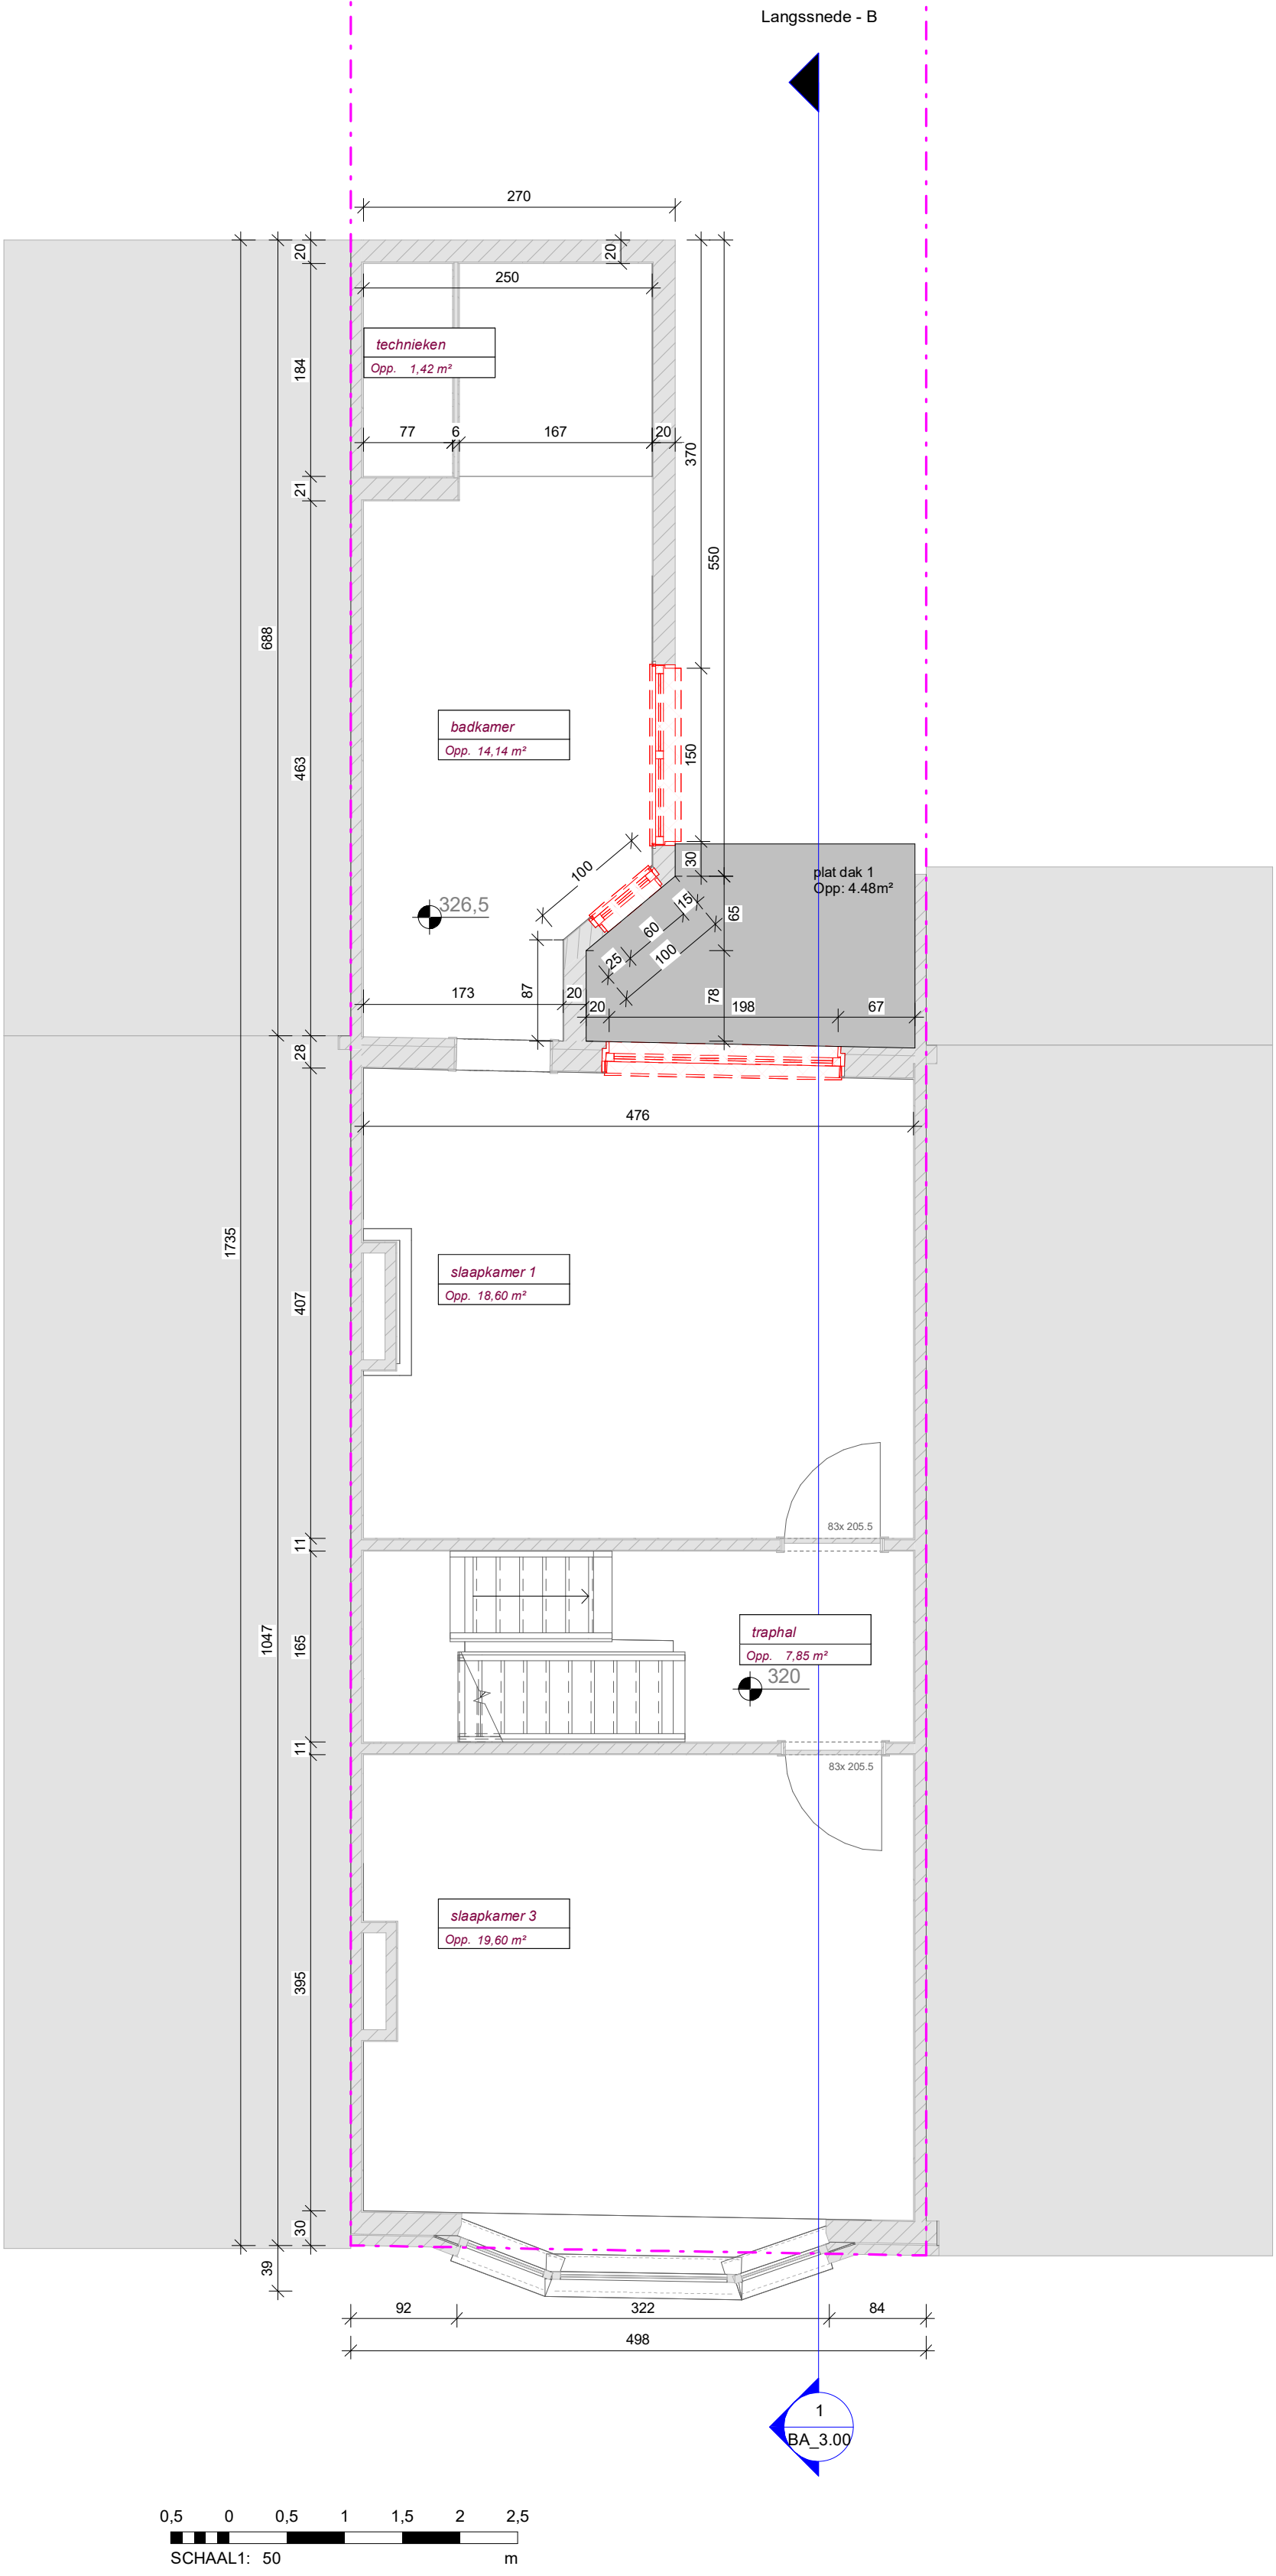

BA_1.10 P_B_1.10_Verdiep 1

1 : 50