


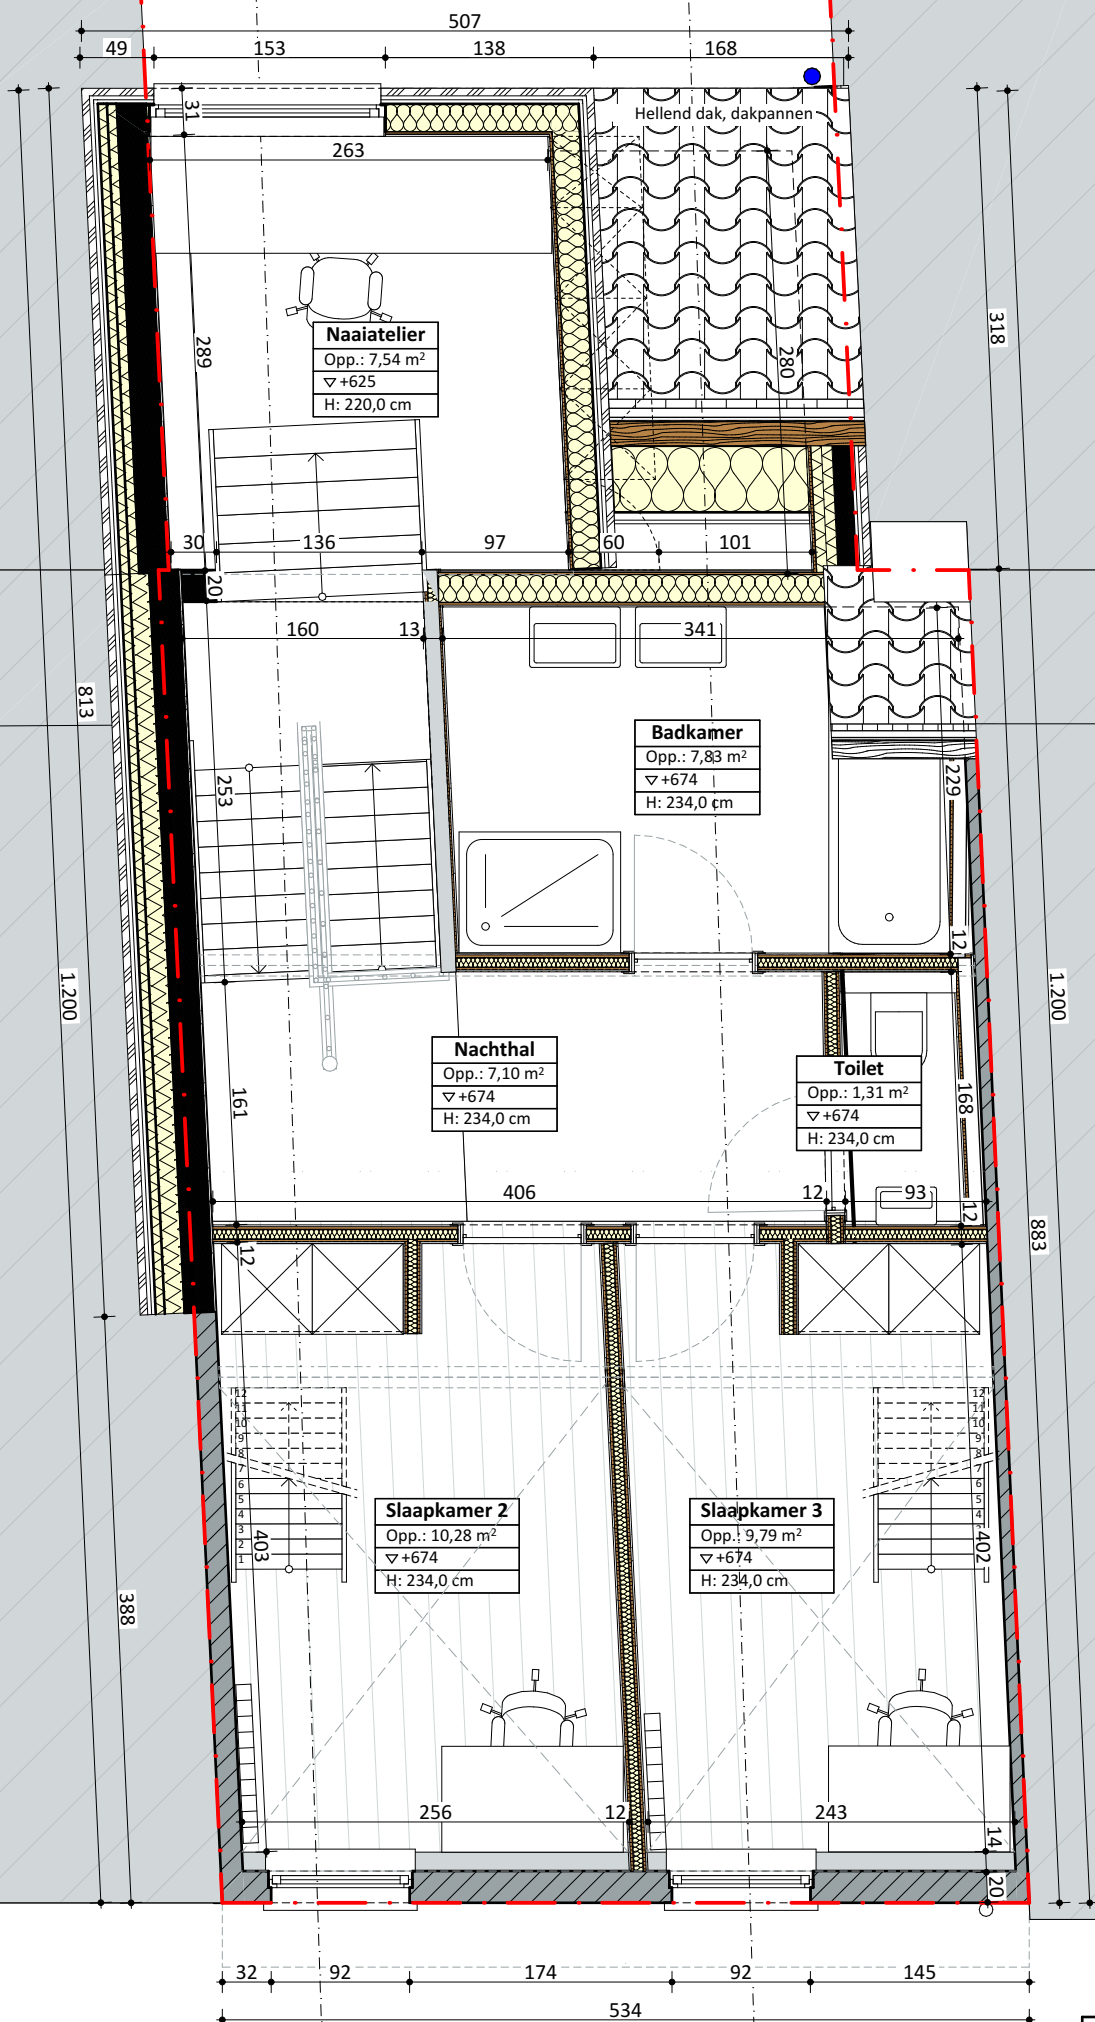

2e verdieping NT 1:50

VOLT

Projectnaam	Jelle en Sofie
Opdrachtgever	dhr en mevr Jelle en Sofie Vercruysse - Descendre Antwerpsesteenweg 614 9040 Gent
Architect	VOLT architecten bv Burggravenlaan 264/101 9000 Gent T: 09 219 00 74