


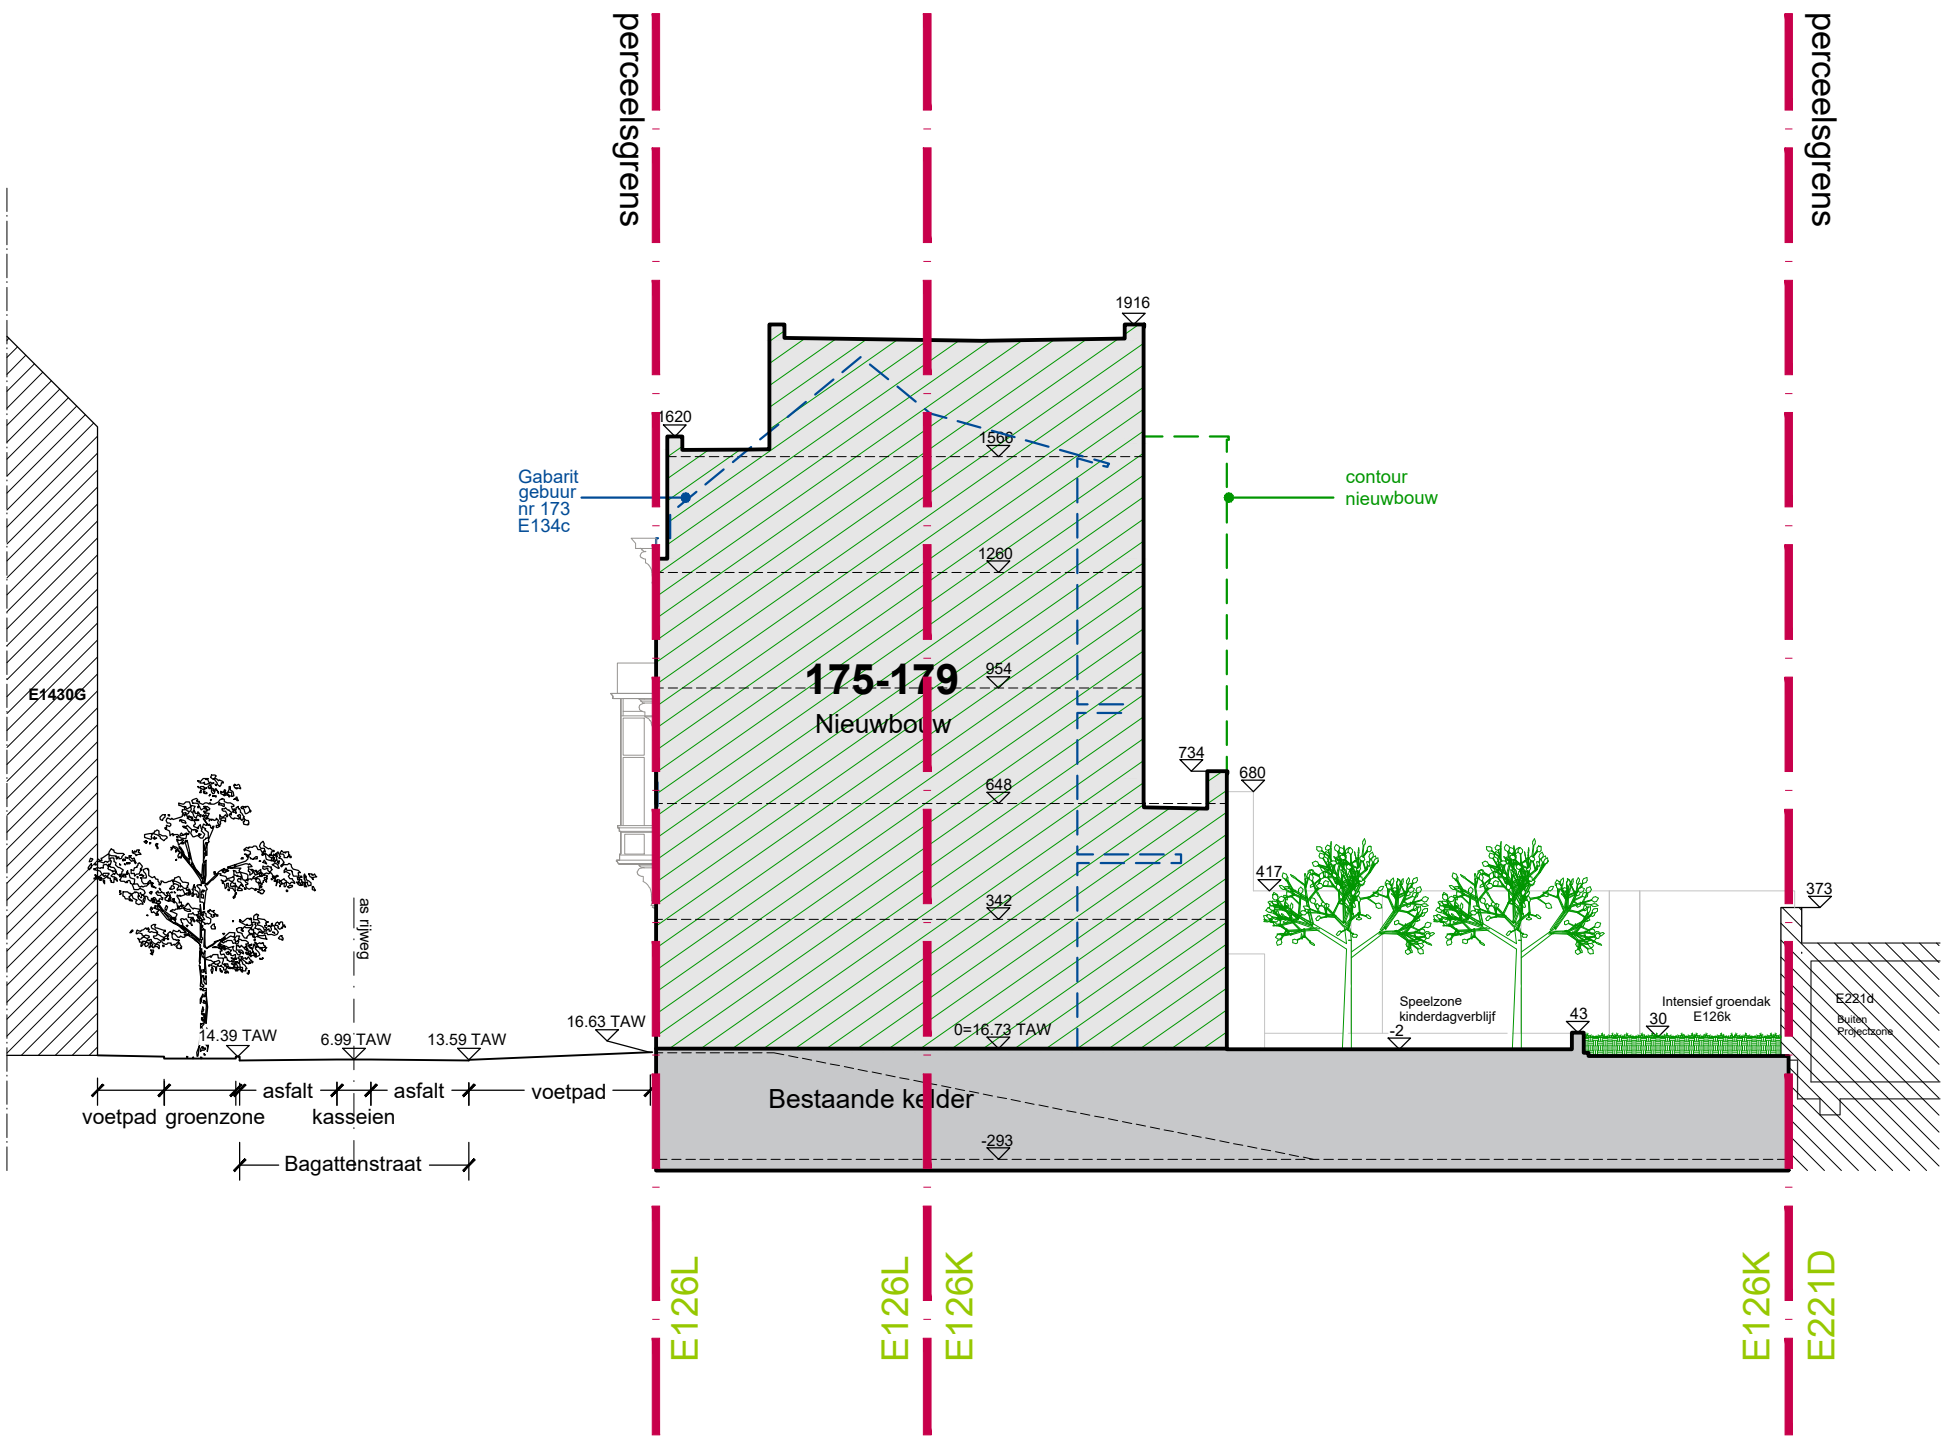

Terreinprofiel 1

schaal 1/200

ZIE BIJZONDERE
VOORWAARDE(N)

Omgevingsvergunningsaanvraag			
Collectieve verblijfsaccommodatie voor studenten met kinderdagverblijf.			
Terreinprofiel 1 Nieuwe Toestand			
BOUWPLAATS CHANTIER		1/200	
Bagattenstraat 175-177-179		0 2 4 6 8 m	
9000 Gent			
Eenheden			
Maataanduidingen		cm	
Hoogtepeilen		m boven referentiepeil	
Oppervlaktes		m²	
Code	BA_T_N_01_Terreinprofiel 1		Datum 01/06/2025

The receipt of these documents implies the acceptance and acknowledgment of the copyrights of BURRO II & ARCHI + I sa, which relate both to the moral rights (right of publicity, right of paternity, right of respect and integrity) as at the patrimonial rights (reproduction, communication rights, resale rights). This implies that in any case the name and credentials of BURRO II & ARCHI + I must be mentioned explicitly on the plans, of which the use is authorized. The recipient will not distribute these documents to third parties and will use the plans exclusively for this purposes. For each full or partial use of the documents for other purposes, a written agreement of BURRO II & ARCHI + I is needed.