


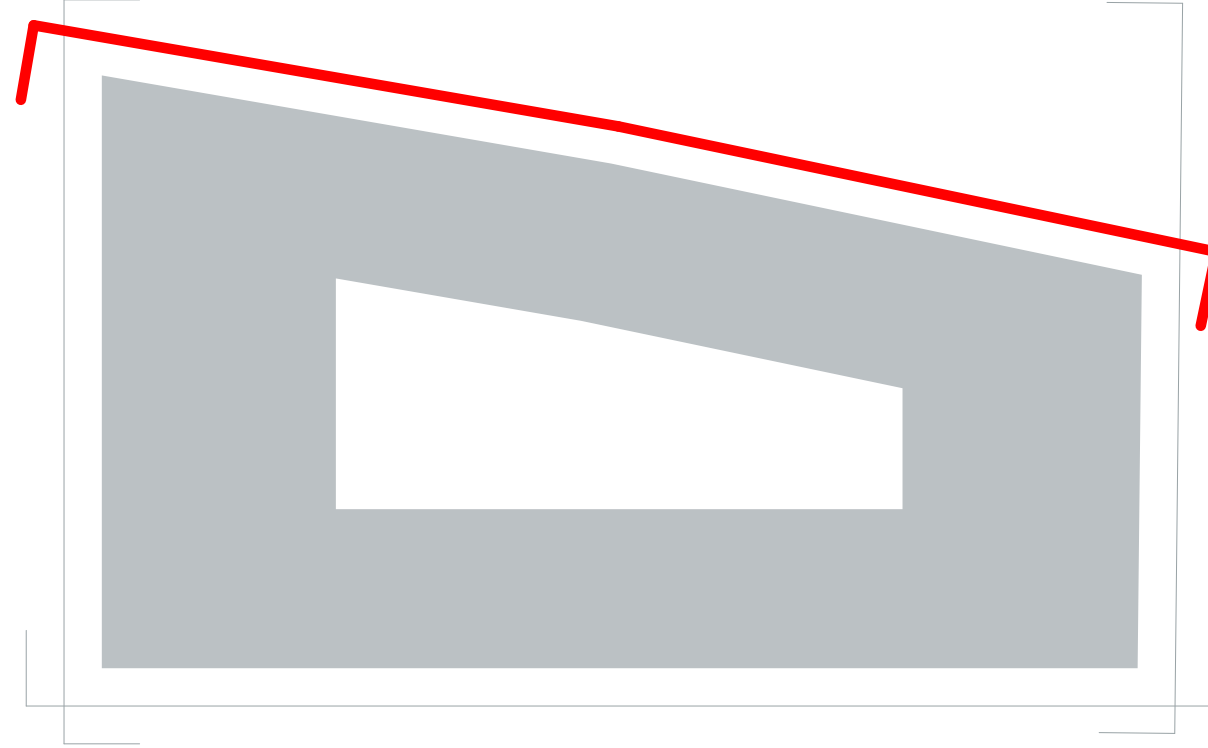

Project:
Alides Koopvaardijlaan

**alides**
your partner in real estate

ALIDES REIM NV
Forsesteilaan 86/201 - 9000 Gent
+32 9 240 01 10 - info@alides.be

Architect:
JASPERS-EYERS ARCHITECTS
Hoogtestraat 139 - 1000 Brussel
02/514 04 96 - architects@jaspers-eyers.be

evr
Oktrooiplein 1 bus 301 - 9000 Gent
09/226 57 52 - info@evr-architecten.be

Ingenieur Stabiliteit: **FRAEYE & Partners**
Arkwegwillemsweg 39
9040 (St Amandsberg), Gent

Ingenieur Techniek: **CES NV**
Brusselsesteenweg 290
1730 - Asse

Landschapsontwerp: **Kollektf Landscape**
Onderbergen 40
9000 Ghent



Omgevingsvergunning

Oost Gevel

Oriëntatie: 	Fase: BA	Alsmetingen: cm	Schaal: 1:100	Plannummer: BA_KOOP_KG_G_N_201
Datum: 2025/05/16			Dossier: A2407	

0 +0.00 (Gelijkvloers) = 7.38 TAW