



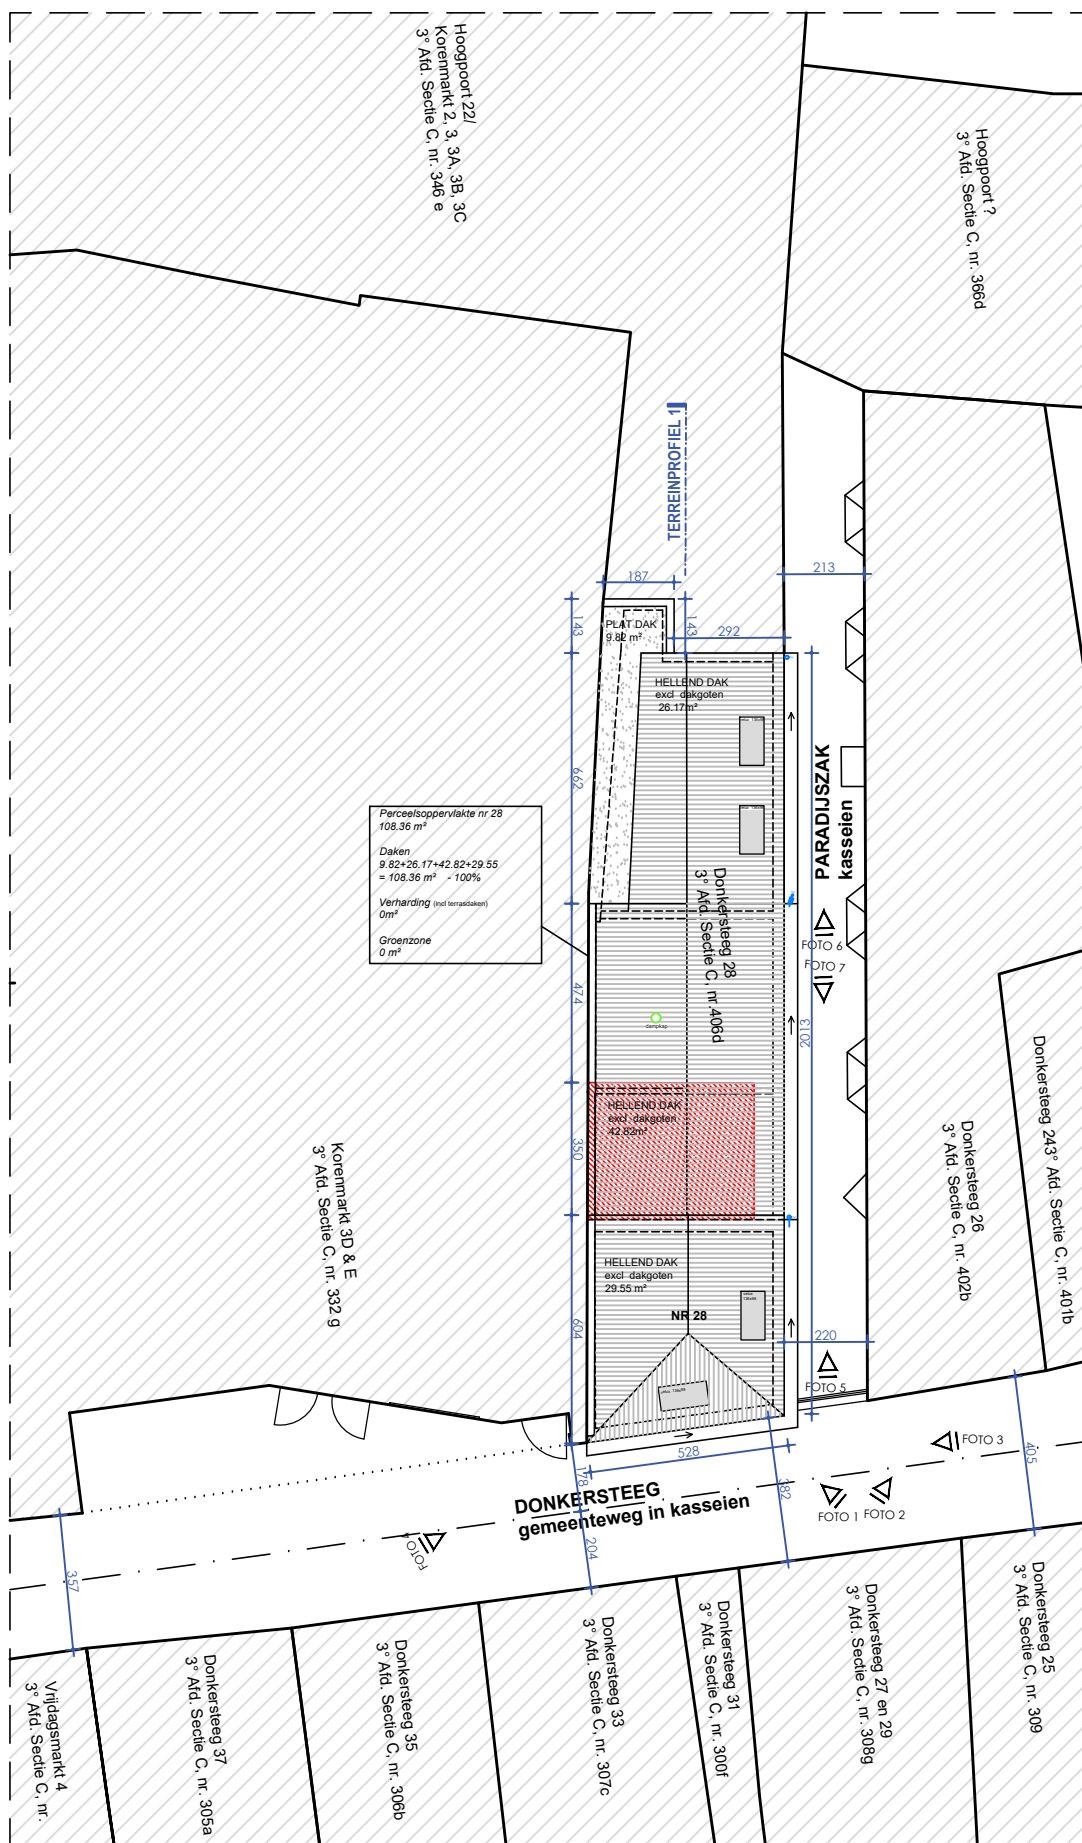

INPLANTING BT

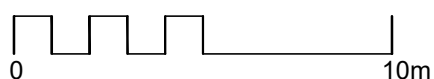

SCHAAL 1 : 200