




Regentiestraat 74 | 9100 Sint-Niklaas
 Tel. 03/778 88 40
 e-mail: as@arq.be
 arQ | architectenstudio

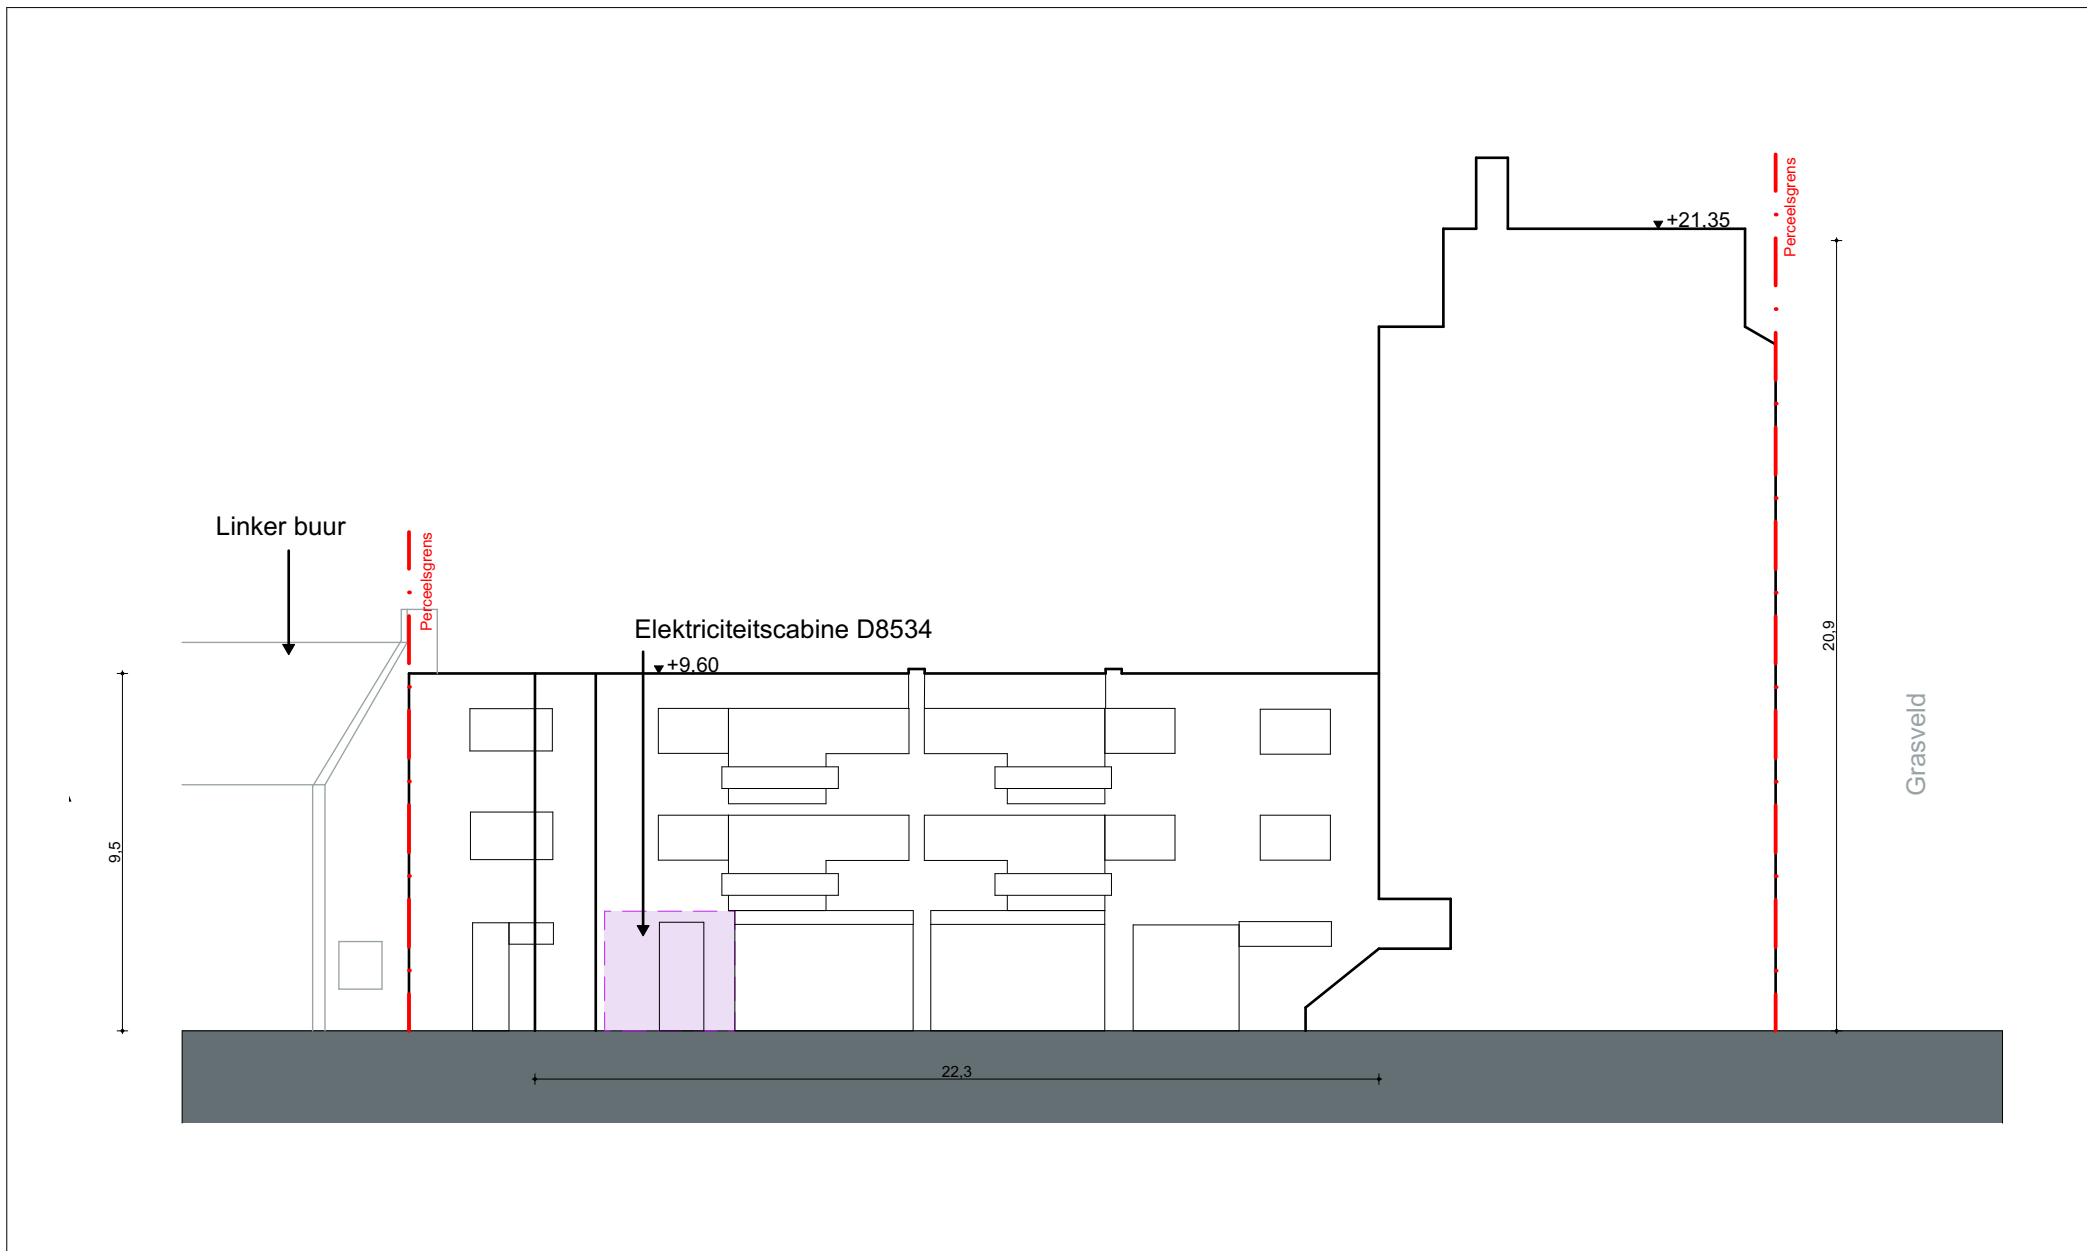

- BA_G_B_Alfa

Witte Kaproenen
 dossier **253876.WKS**
 datum: 27/08/2025
 schaal: 1:200