


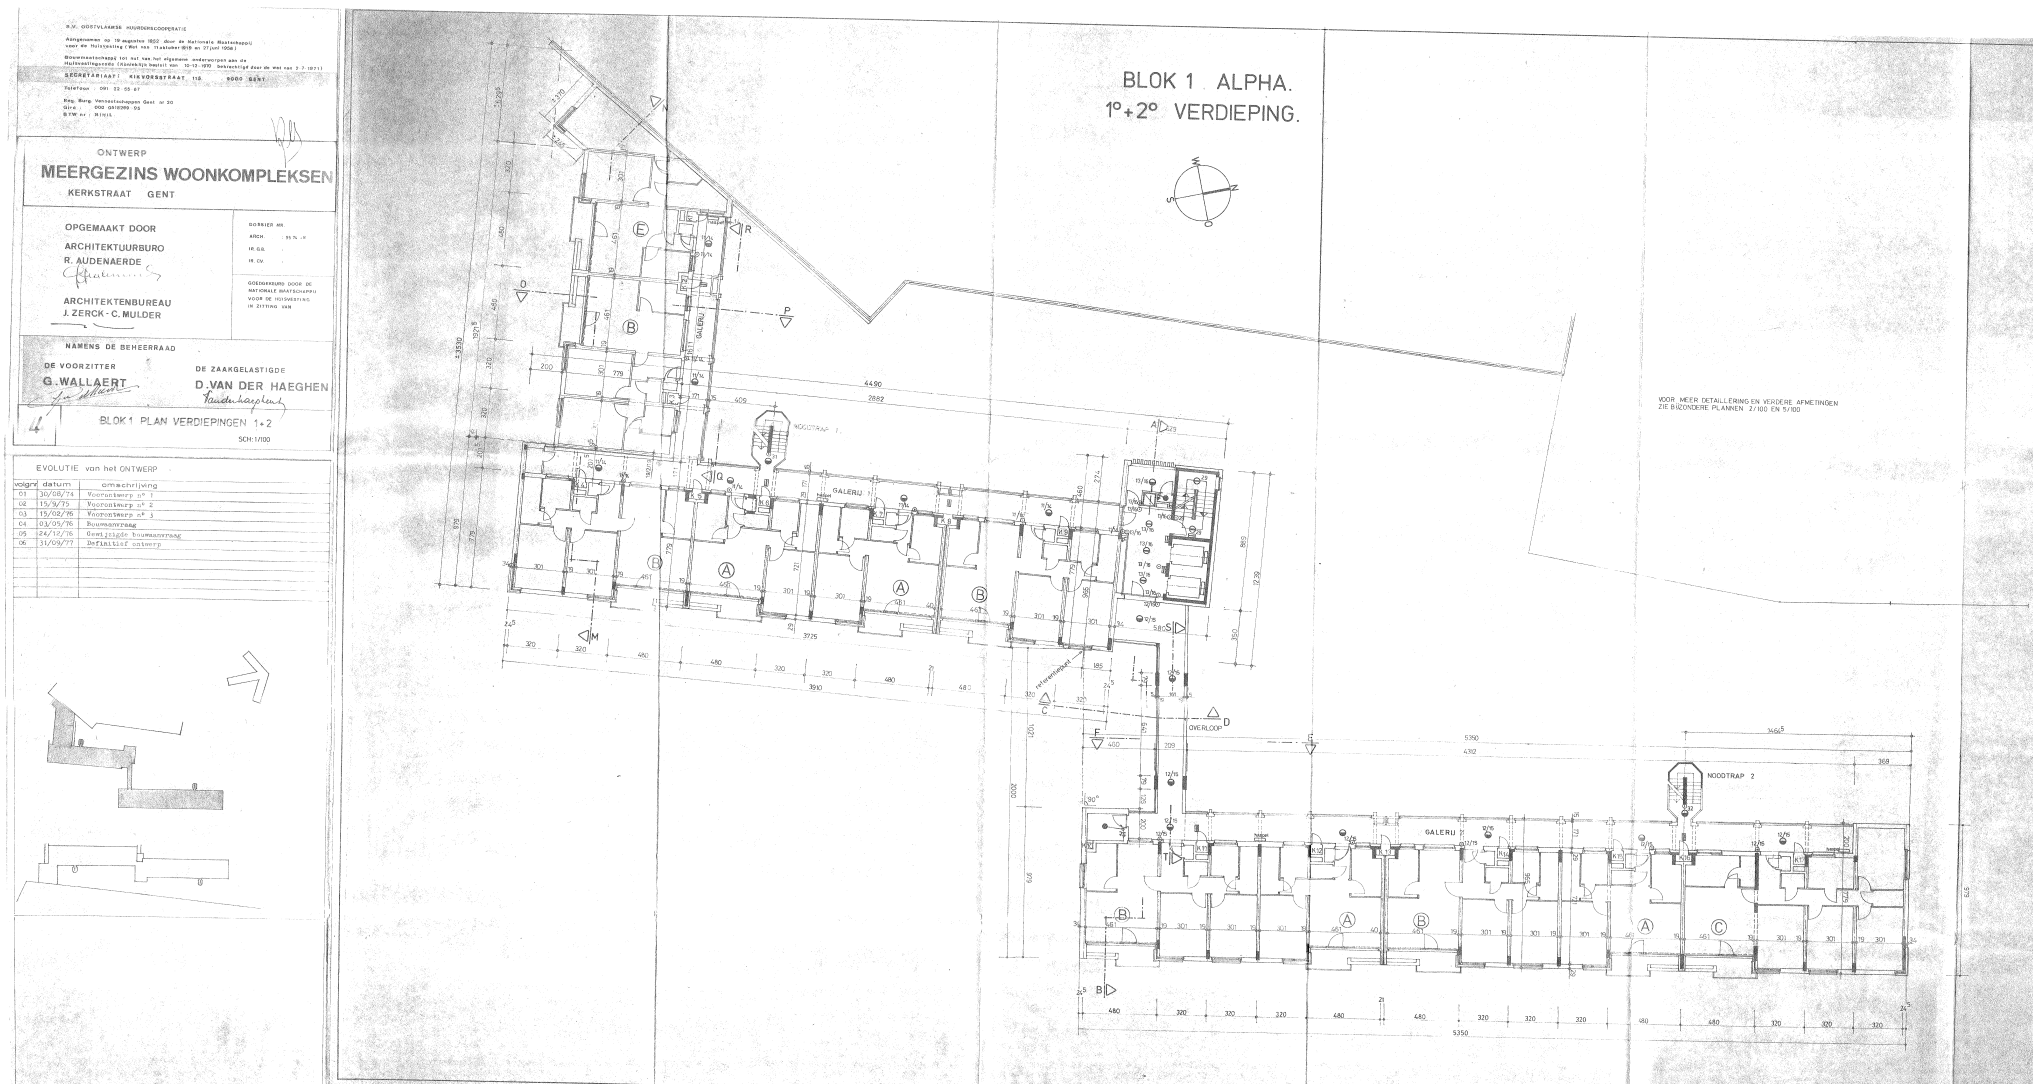

- BA_Alfa_P_B_Verdieping1-2



Witte Kaproenen
 dossier 253876.WKS
 datum: 27/08/2025
 schaal: 1:500



Regentiestraat 74 | 9100 Sint-Niklaas
 Tel. 03/778 88 40
 e-mail: as@arq.be
 arQ | architectenstudio