


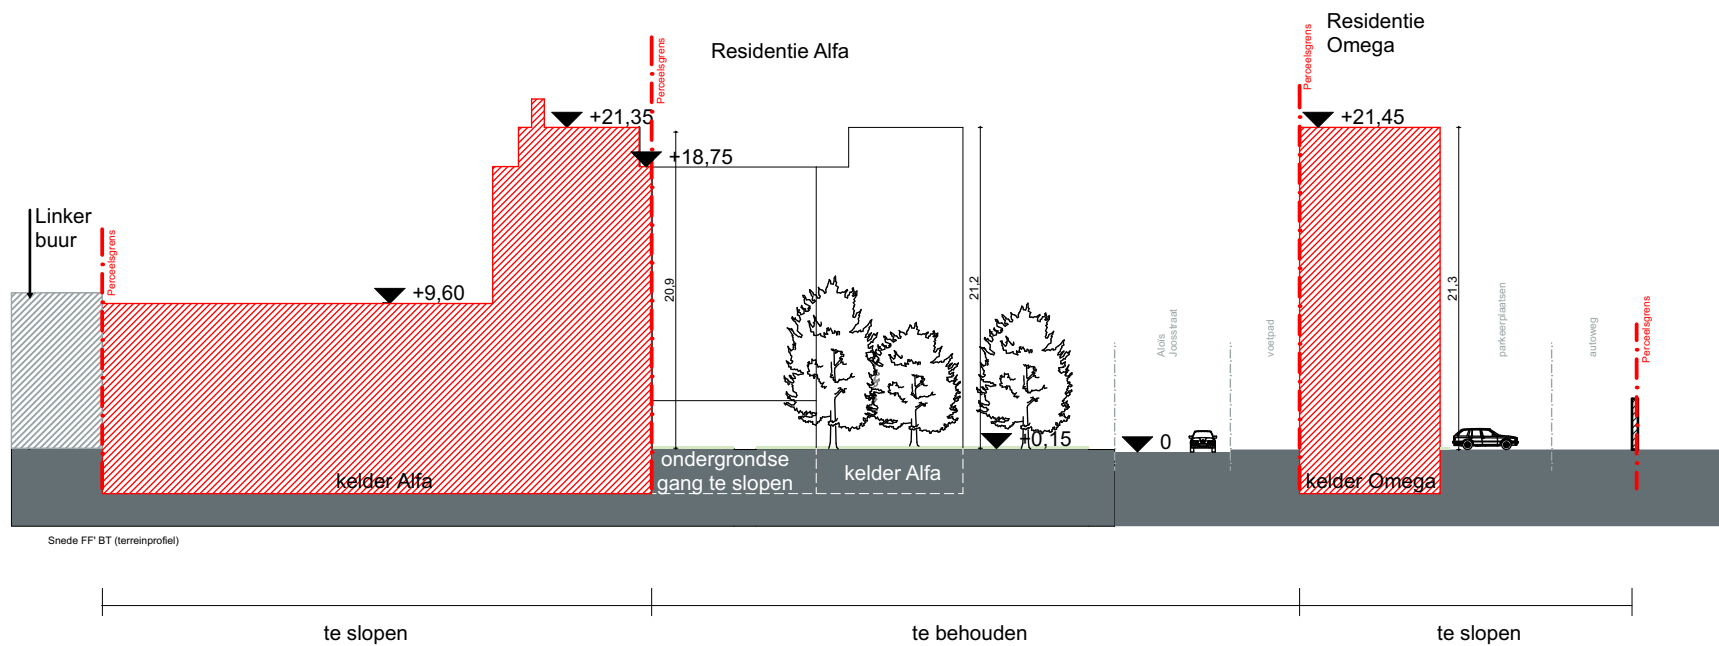

Regentiestraat 74 | 9100 Sint-Niklaas
Tel. 03/778 88 40
e-mail: as@arq.be
arQ | architectenstudio

- BA_S_B_FF'

Witte Kaproenen
dossier **253876.WKS**
datum: 27/08/2025
schaal: 1:500

