



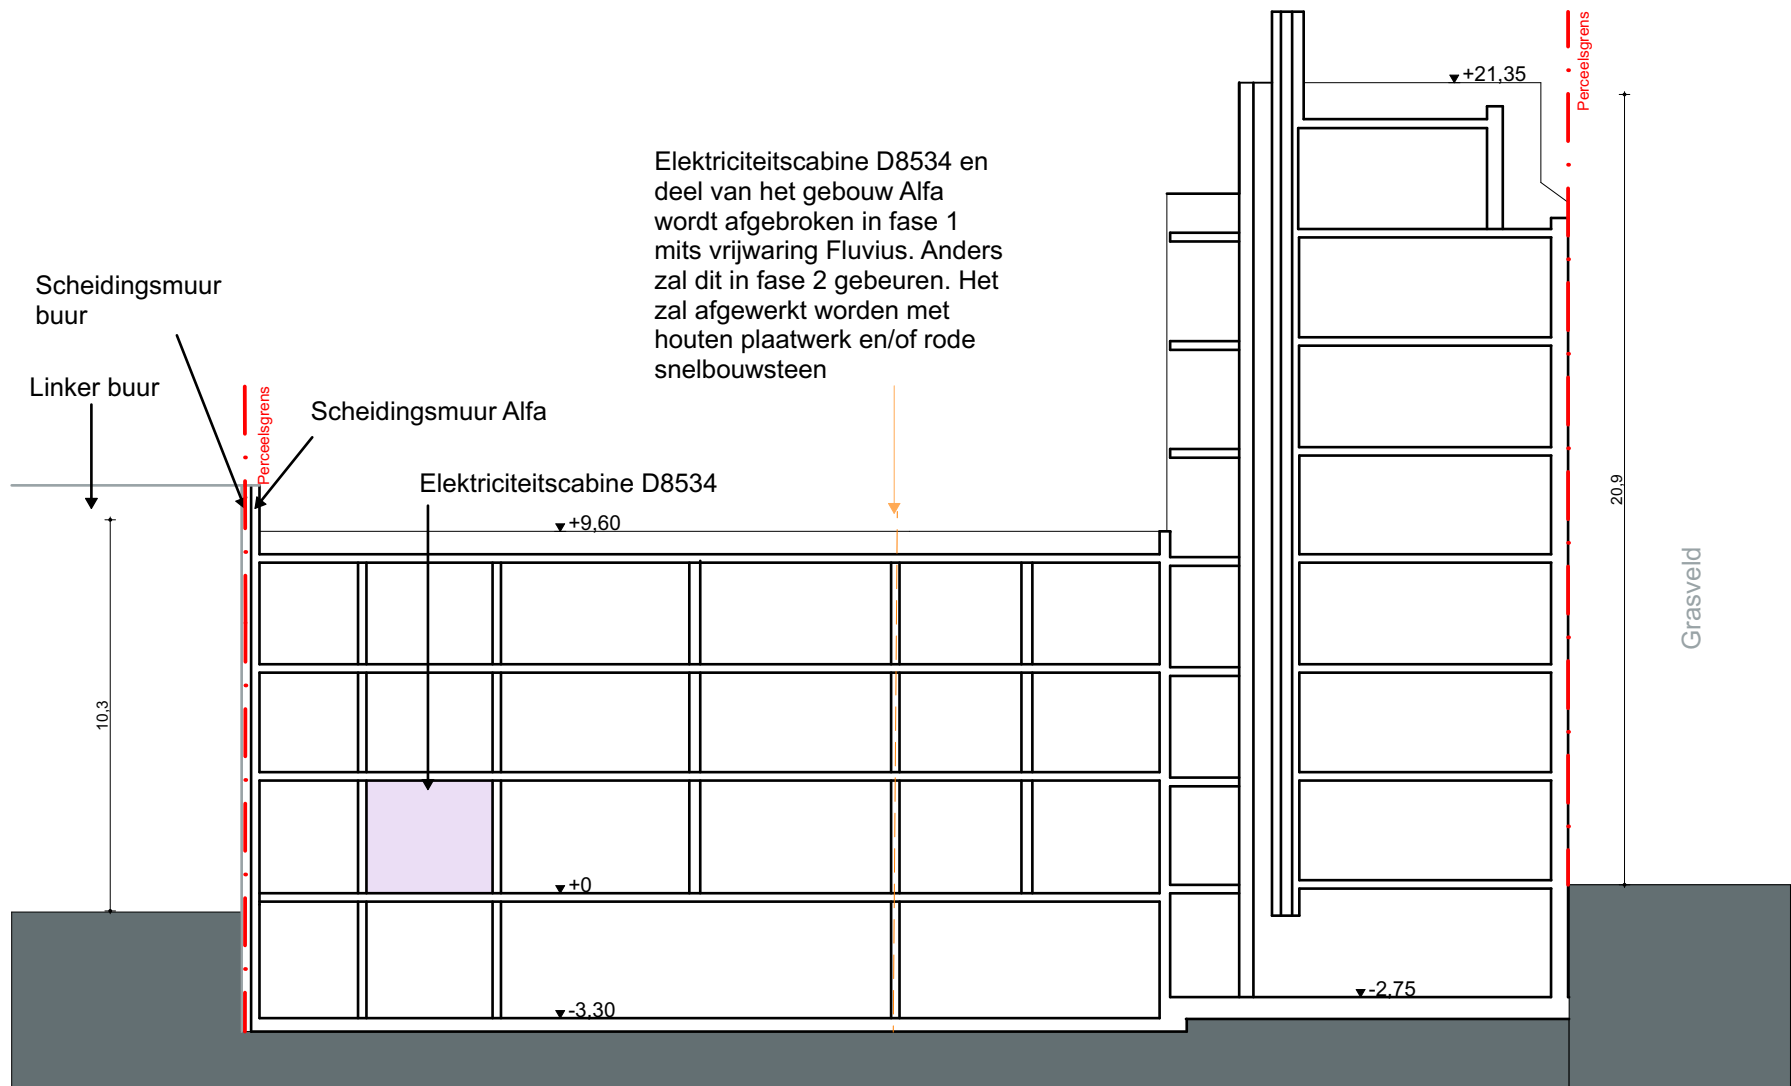

Regentiestraat 74 | 9100 Sint-Niklaas
Tel. 03/778 88 40
e-mail: as@arq.be
arQ | architectenstudio

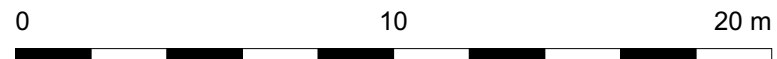

- BA_S_B_GG'

Witte Kaproenen
dossier **253876.WKS**
datum: 27/08/2025
schaal: 1:200