


Meergezinswoning "Residentie TENERIFE"  
Copure 622-648, 9000 Gent

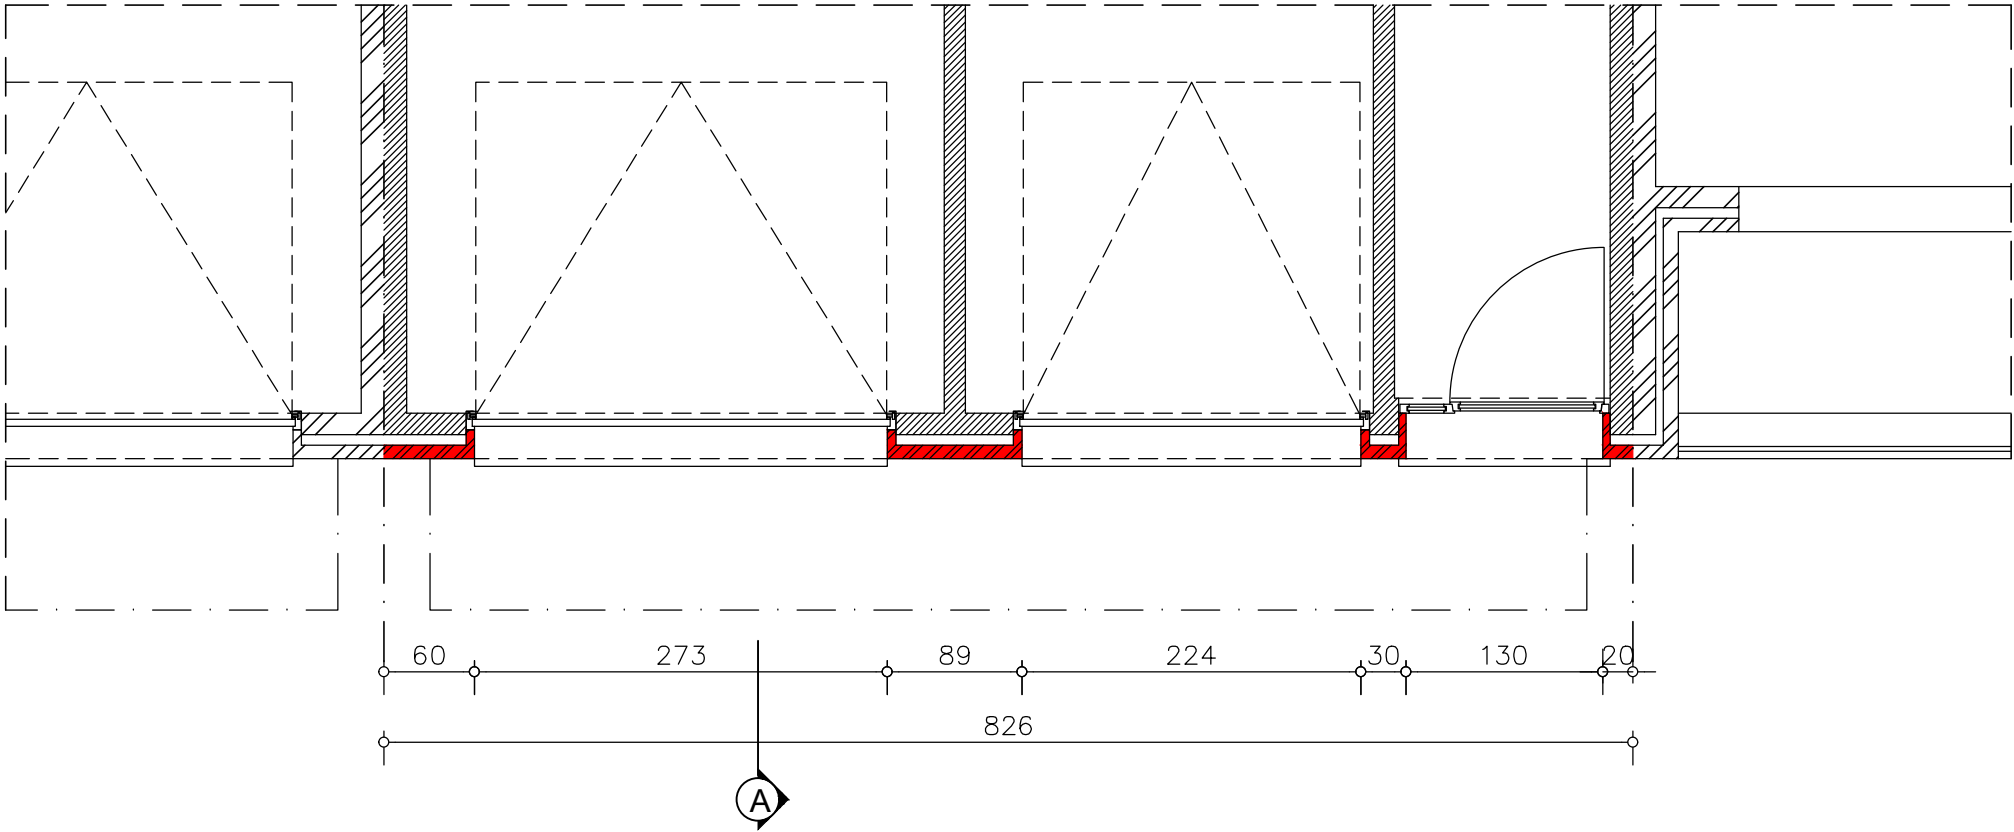

BESTAAND GRONDPLAN Niv 0.00 .

|   |                                                                          |
|---|--------------------------------------------------------------------------|
| <b>ARCHITECT</b><br>PHILIPPE MINSART bvba<br>KL. DIERICKXSTRAAT 35<br>9000 GENT<br>E-MAIL: philippe.minsart@telenet.be<br>Tel: 09/ 234.19.74<br>GSM: 0475/ 24.56.66. | <b>GEVELWIJZIGING Res "TENERIFE"</b><br>9000 GENT, COPURE RECHTS 622-648 |
| maandag 20 oktober 2025   |                                                                          |

