


Meergezinswoning "Residentie TENERIFE"
Copure 622-648, 9000 Gent

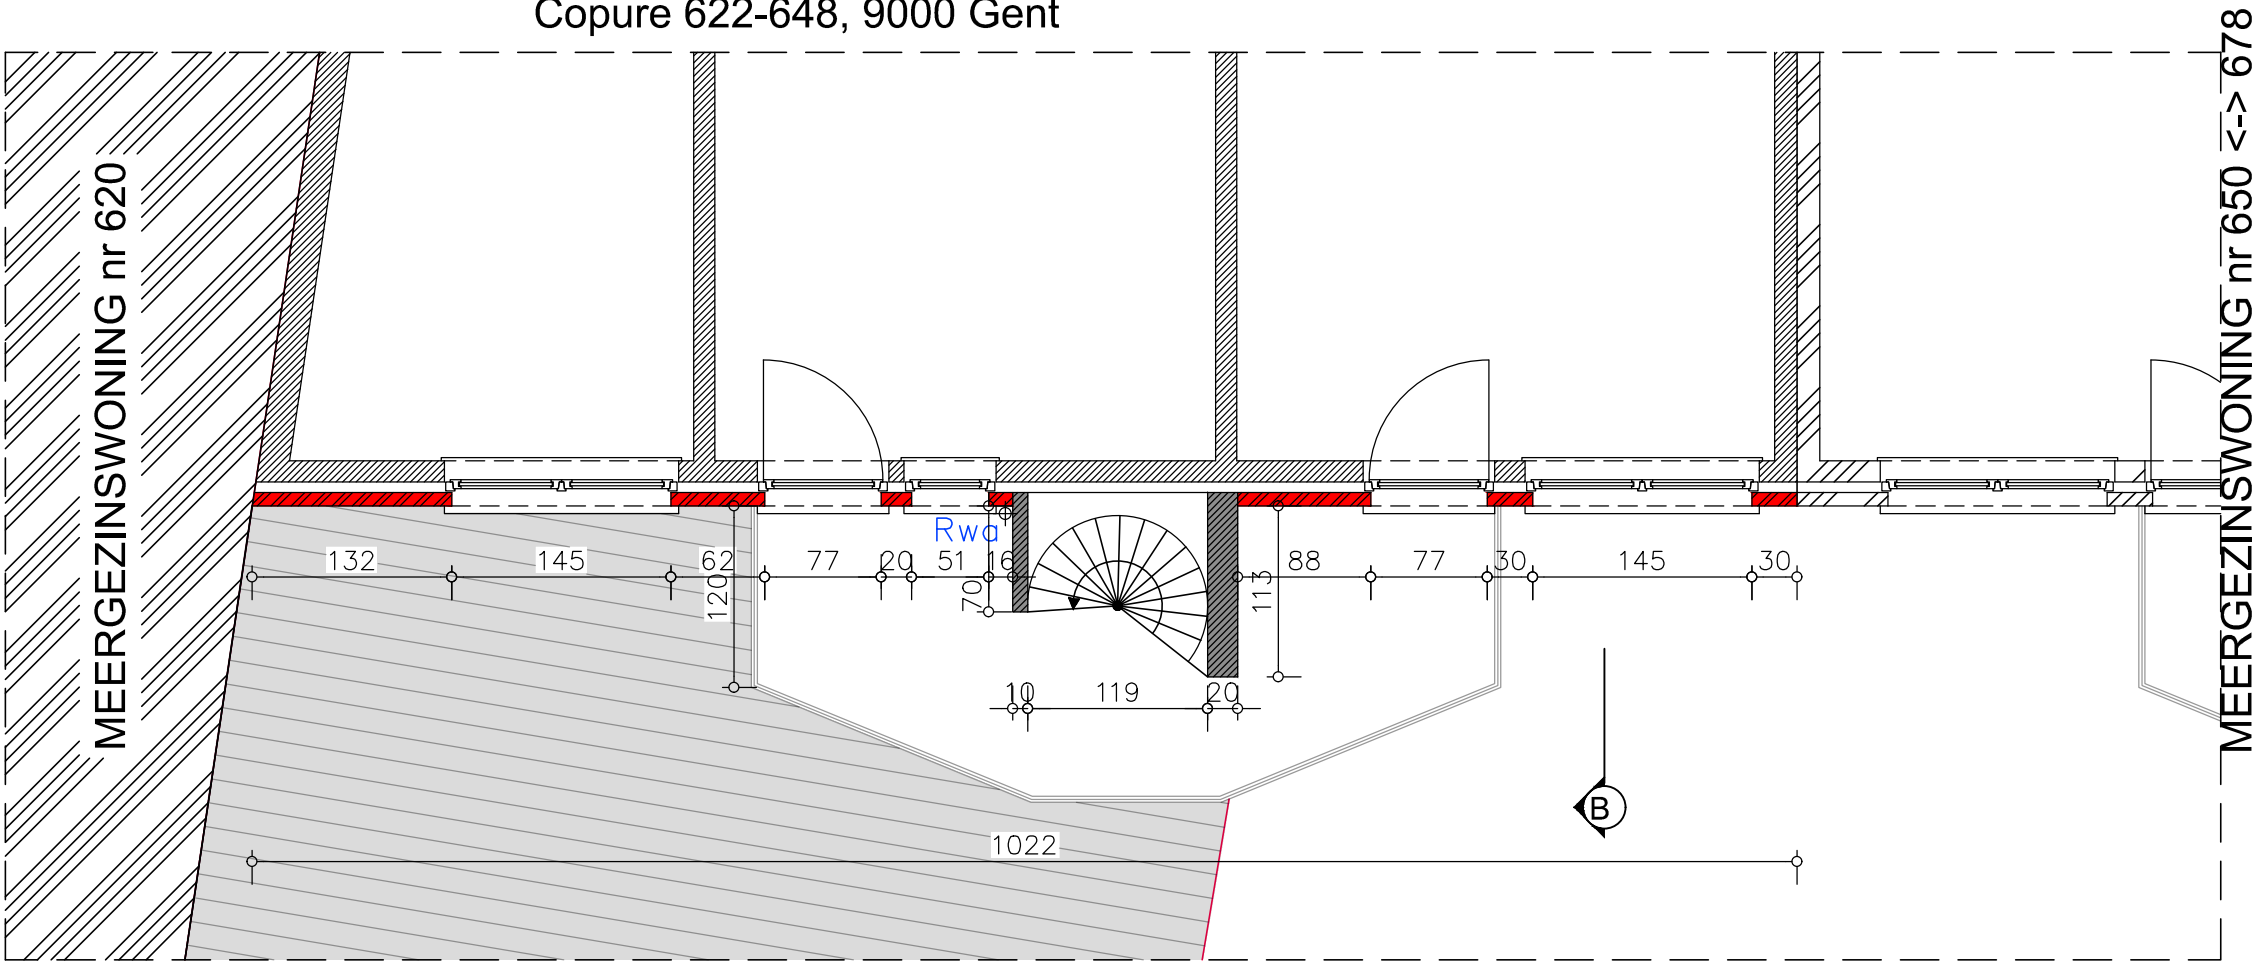

BESTAAND PLAN 5de VERDIEPING Niv +14.00

ARCHITECT
PHILIPPE MINSART bvba
KL. DIERICKXSTRAAT 35
9000 GENT
E-MAIL: philippe.minsart@telenet.be
Tel: 09/ 234.19.74
GSM: 0475/ 24.56.66.

GEVELWIJZIGING Res "TENERIFE"
9000 GENT, COPURE RECHTS 622-648

maandag 20 oktober 2025

