


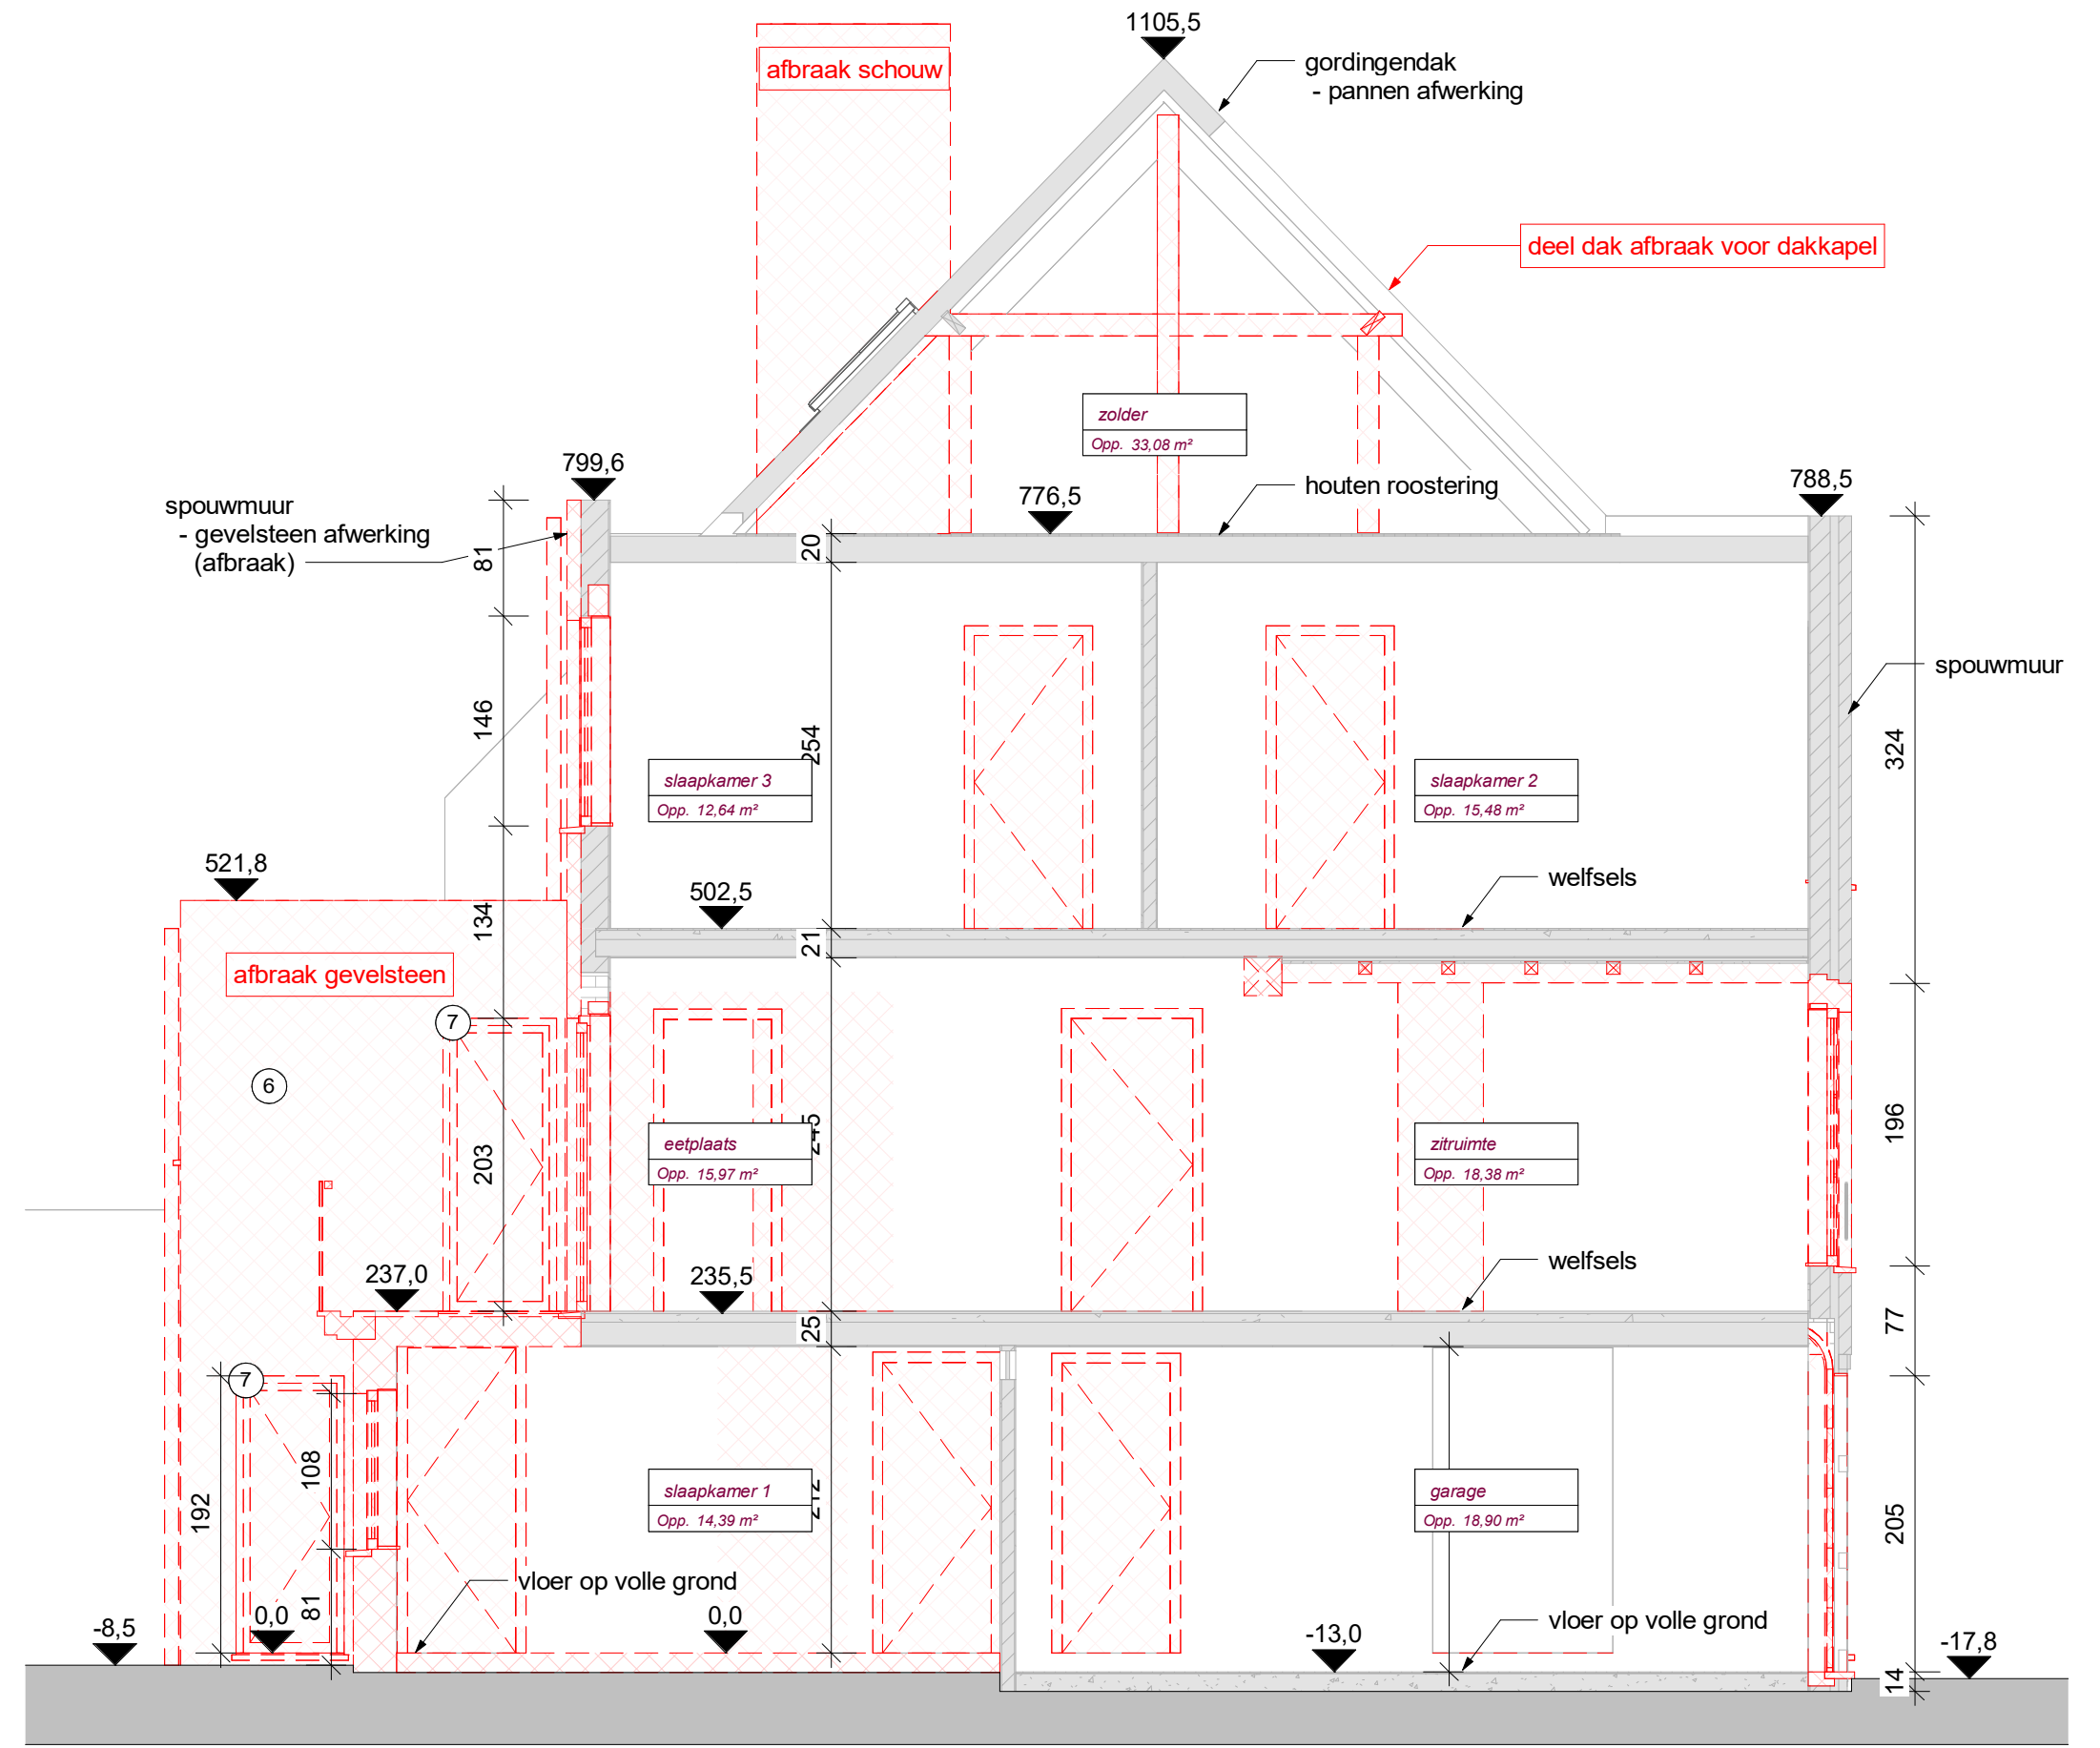

0,5 0 0,5 1 1,5 2 2,5
SCHAAL1: 50 m

BA_3.00 S_B_3.00_Langdoorsnede

1 : 50 op A3