


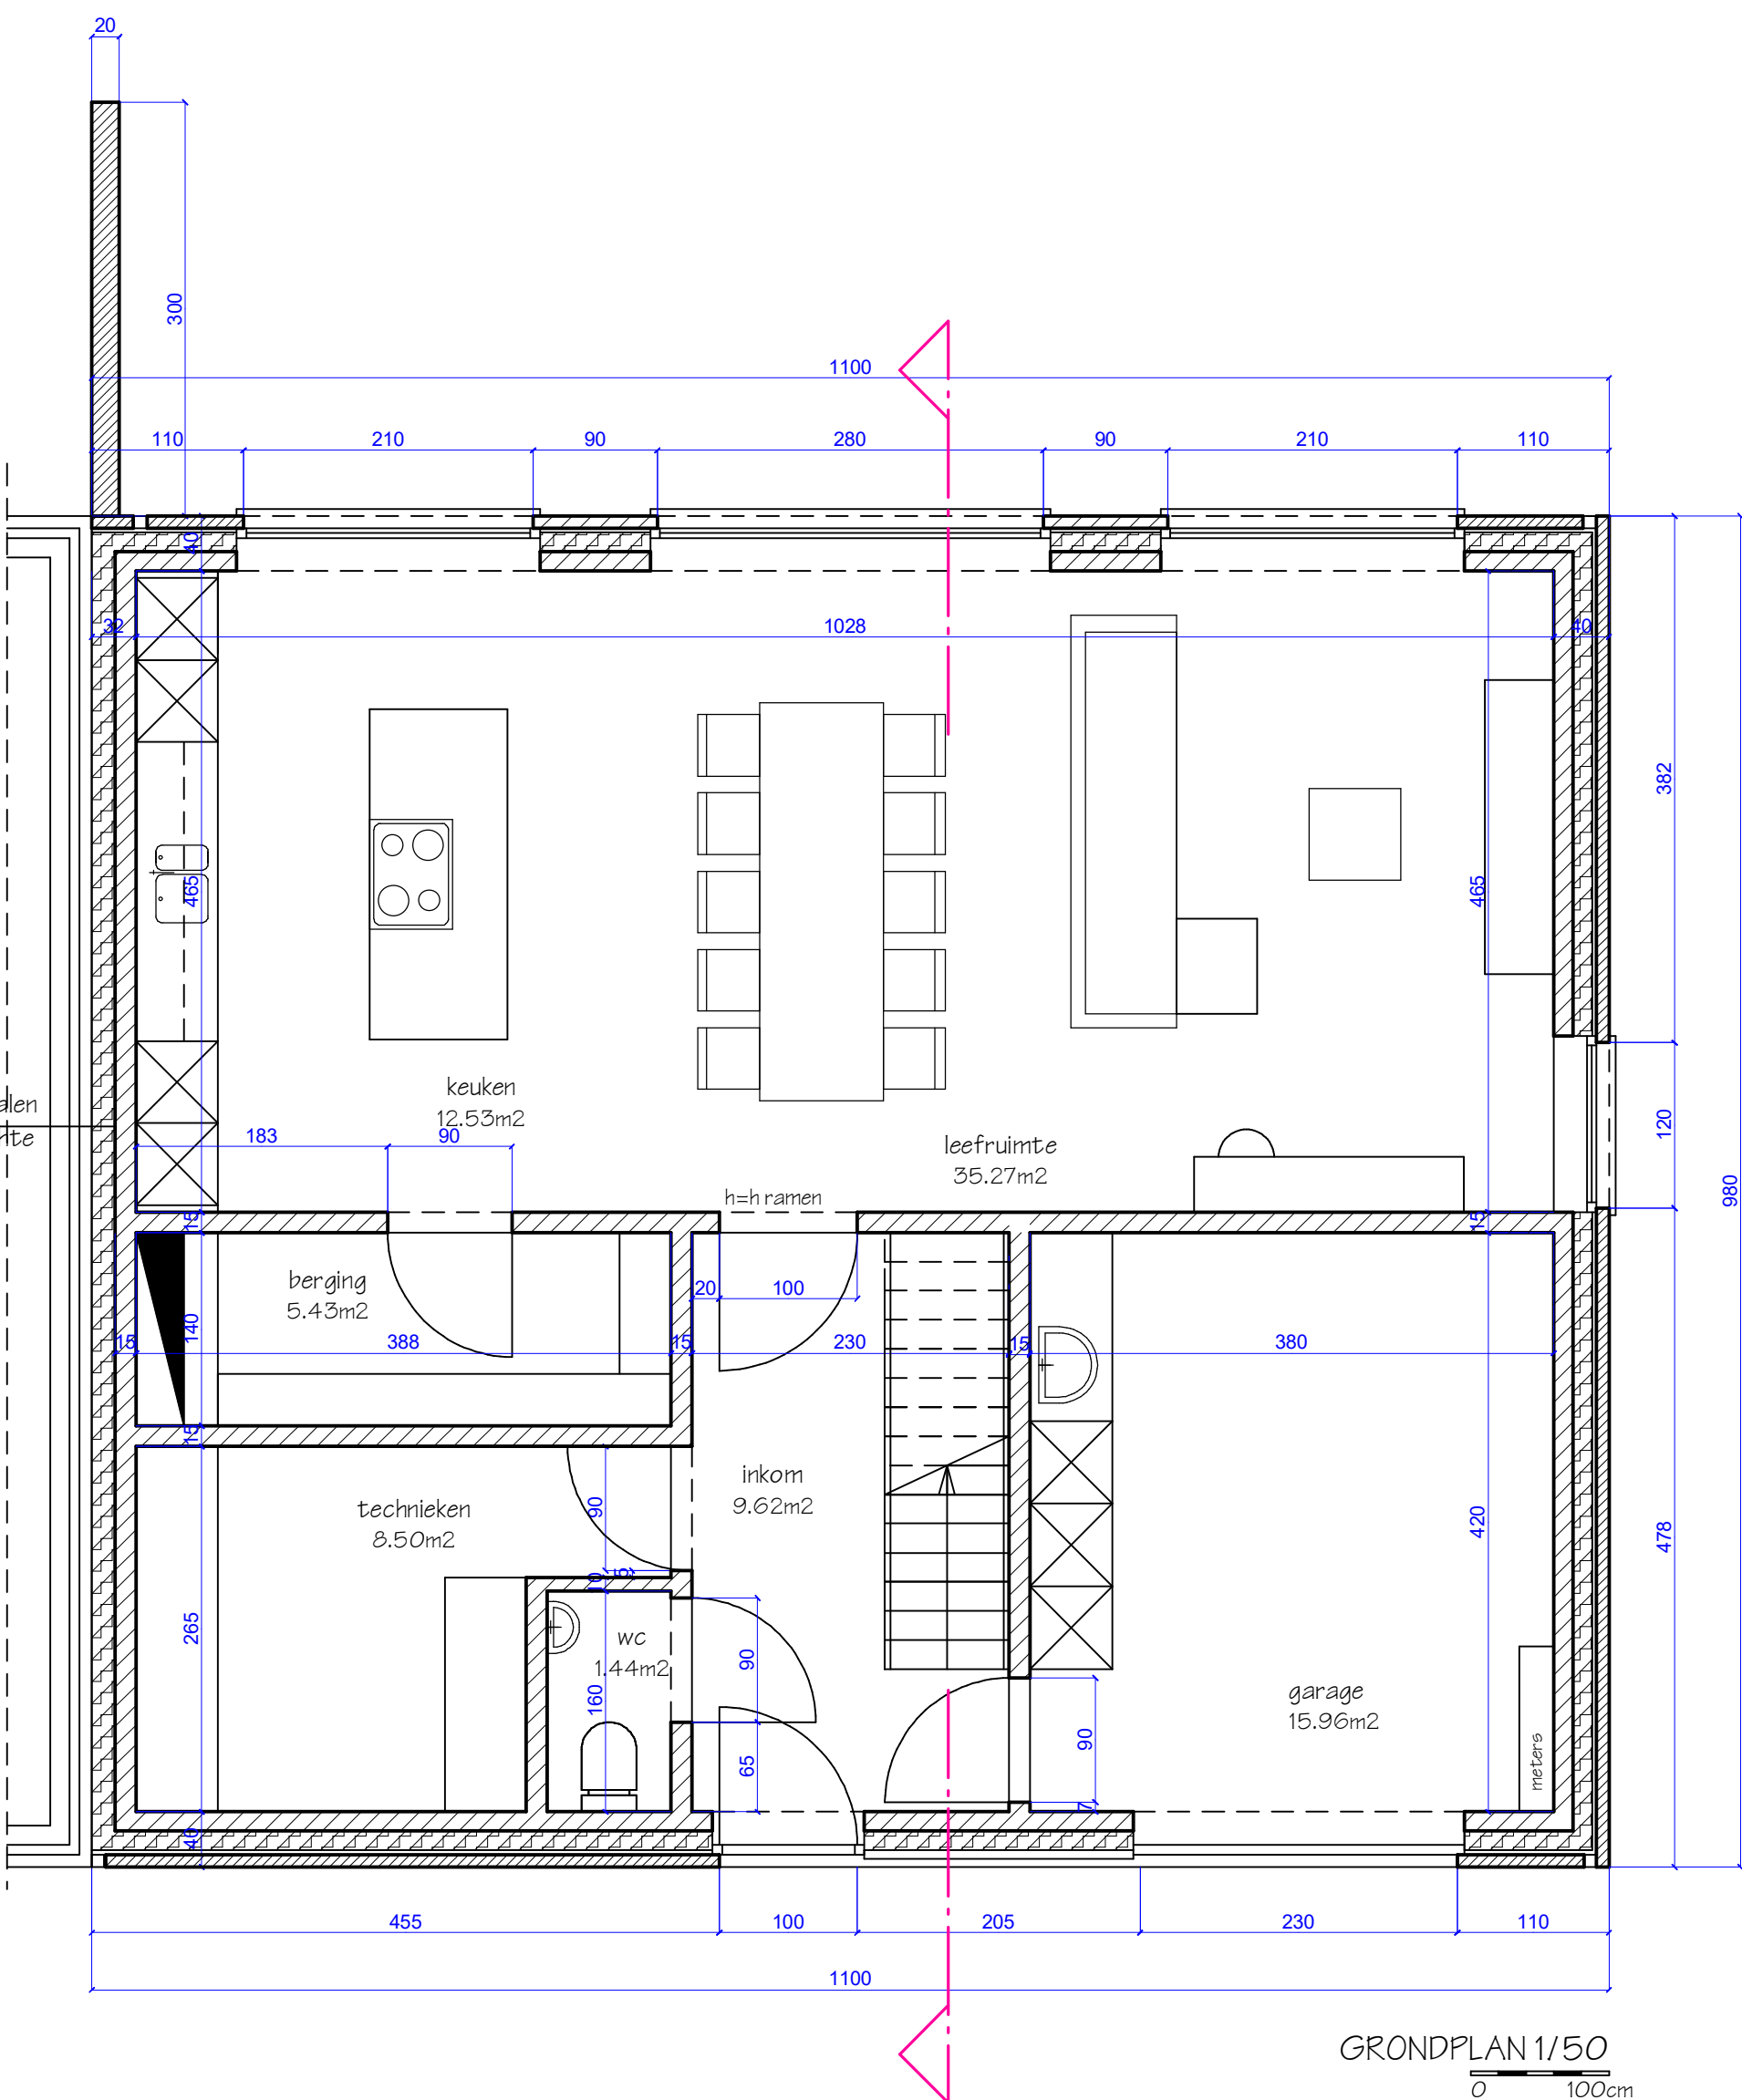

GRONDPLAN 1/50
0 100cm