


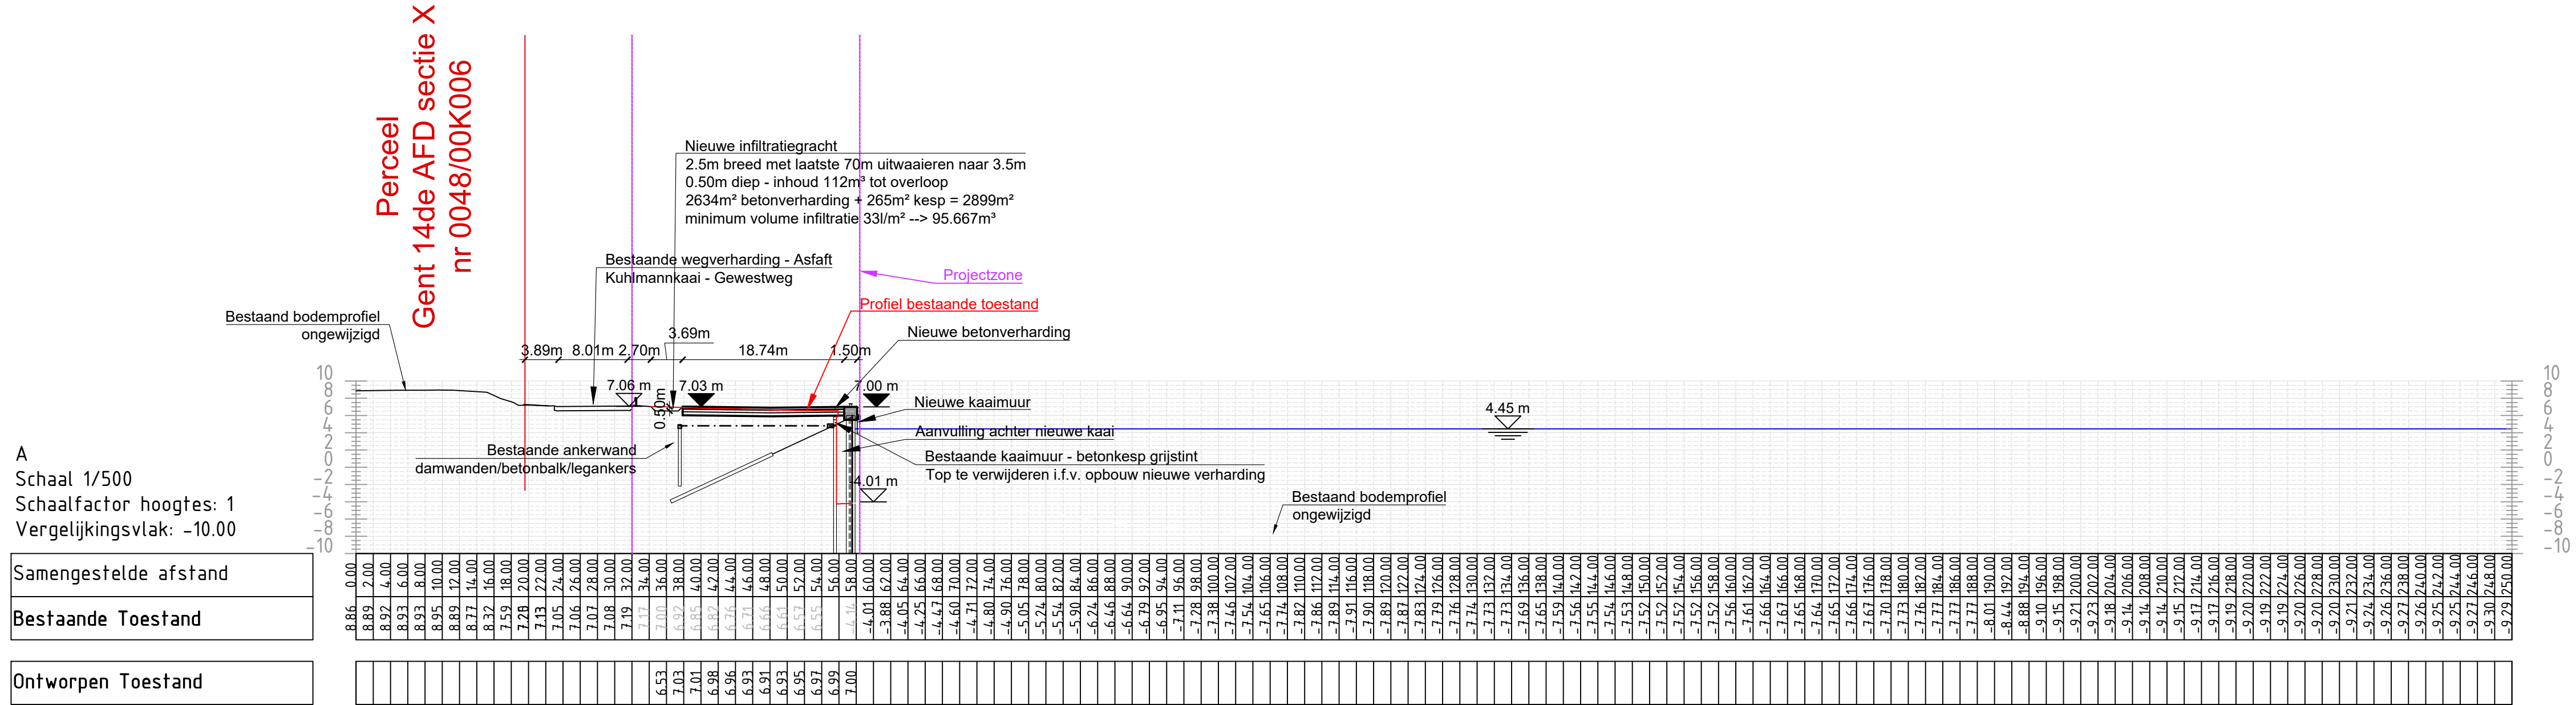

Alle maten in m, Alle niveau's in m(TAW).
Schaal: 1/500

0m

5m

25m

50m

Onderwerp plan
Terreinprofiel AA - Nieuwe toestand

BM

ENGINEERING

GROUP | CIVIL - STRANGER

OMGEVINGSVERGUNNING

Bestandsnaam e-loket
BA_Kuhlmannkaai_T_N_01_AA_versie05092025_Terreinprofiel AA NT.pdf