


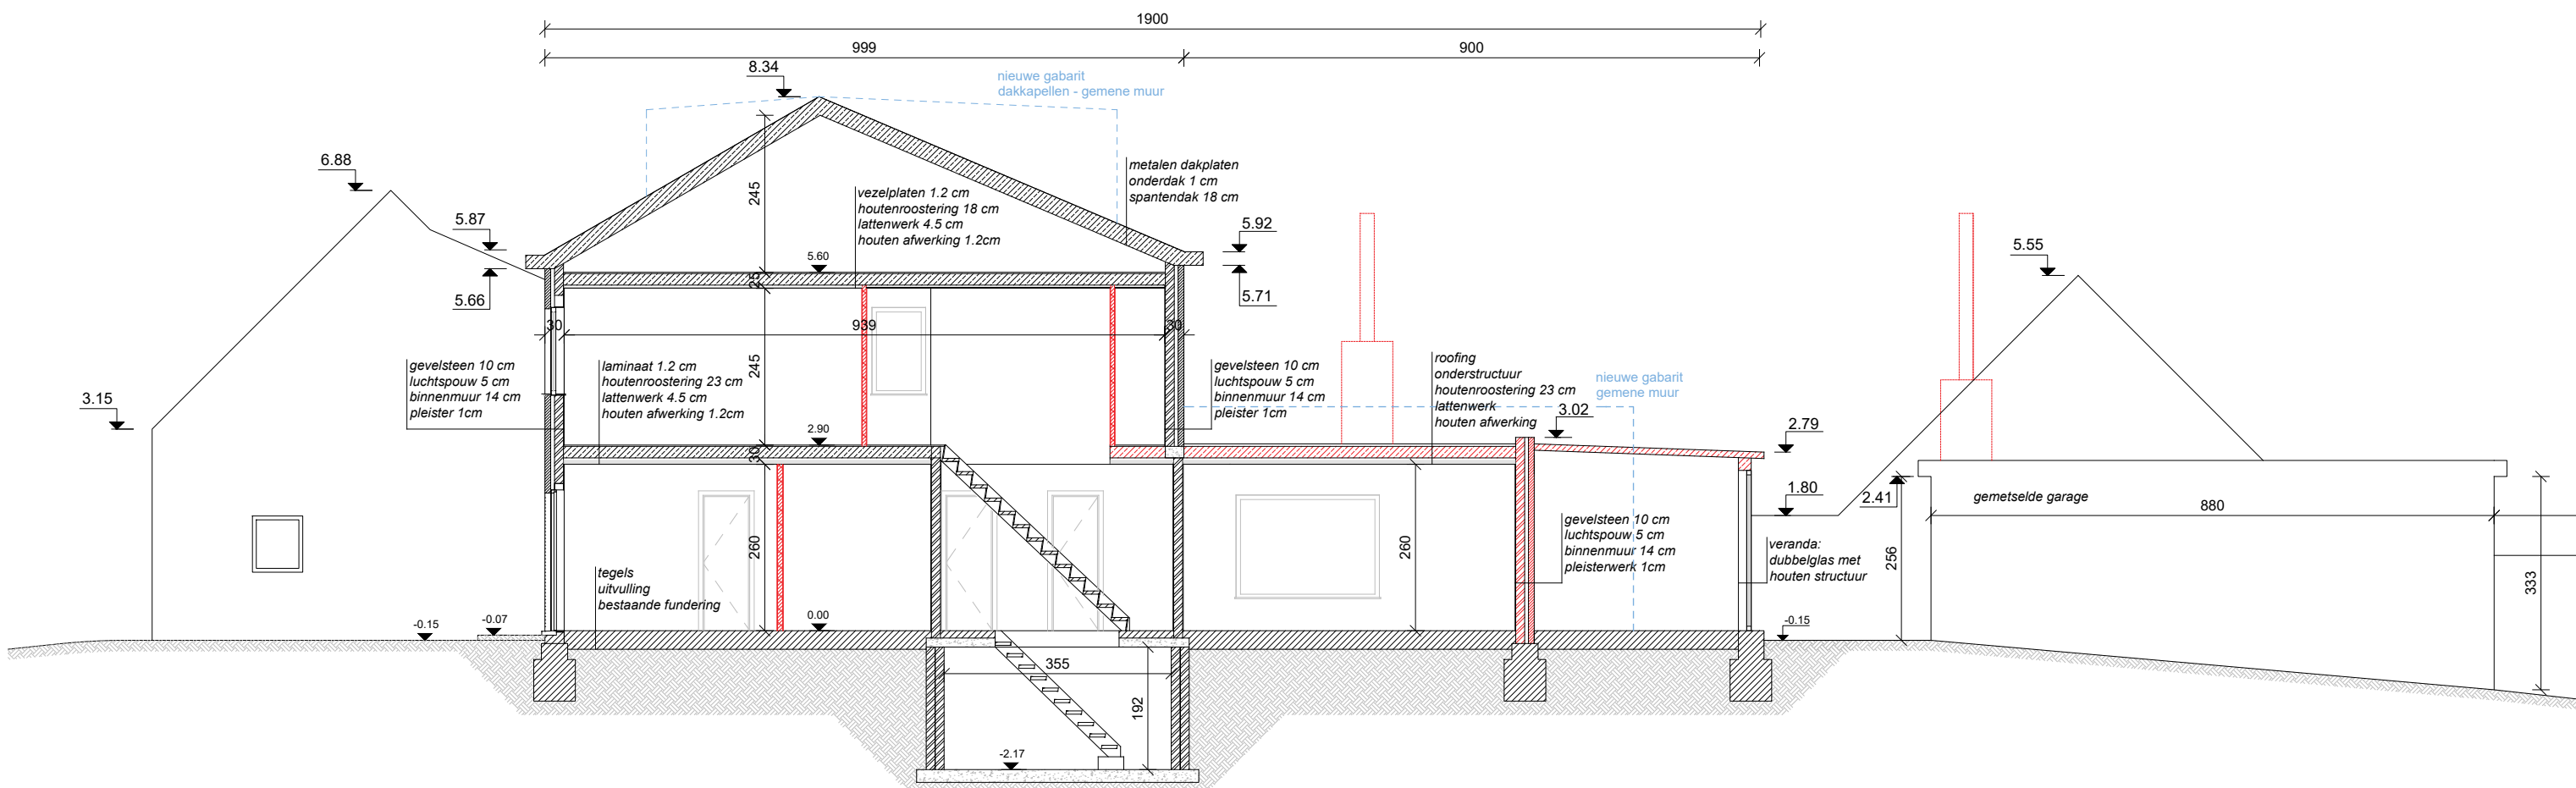

BA_woning_S_B SNEDE

1/100 1m 5m

Esther en Ruben
renovatie_afsnee@hotmail.com
0489/89 67 05
adres: Broekkantstraat 13, 9051 Afsnee
datum: 01/08/2025