


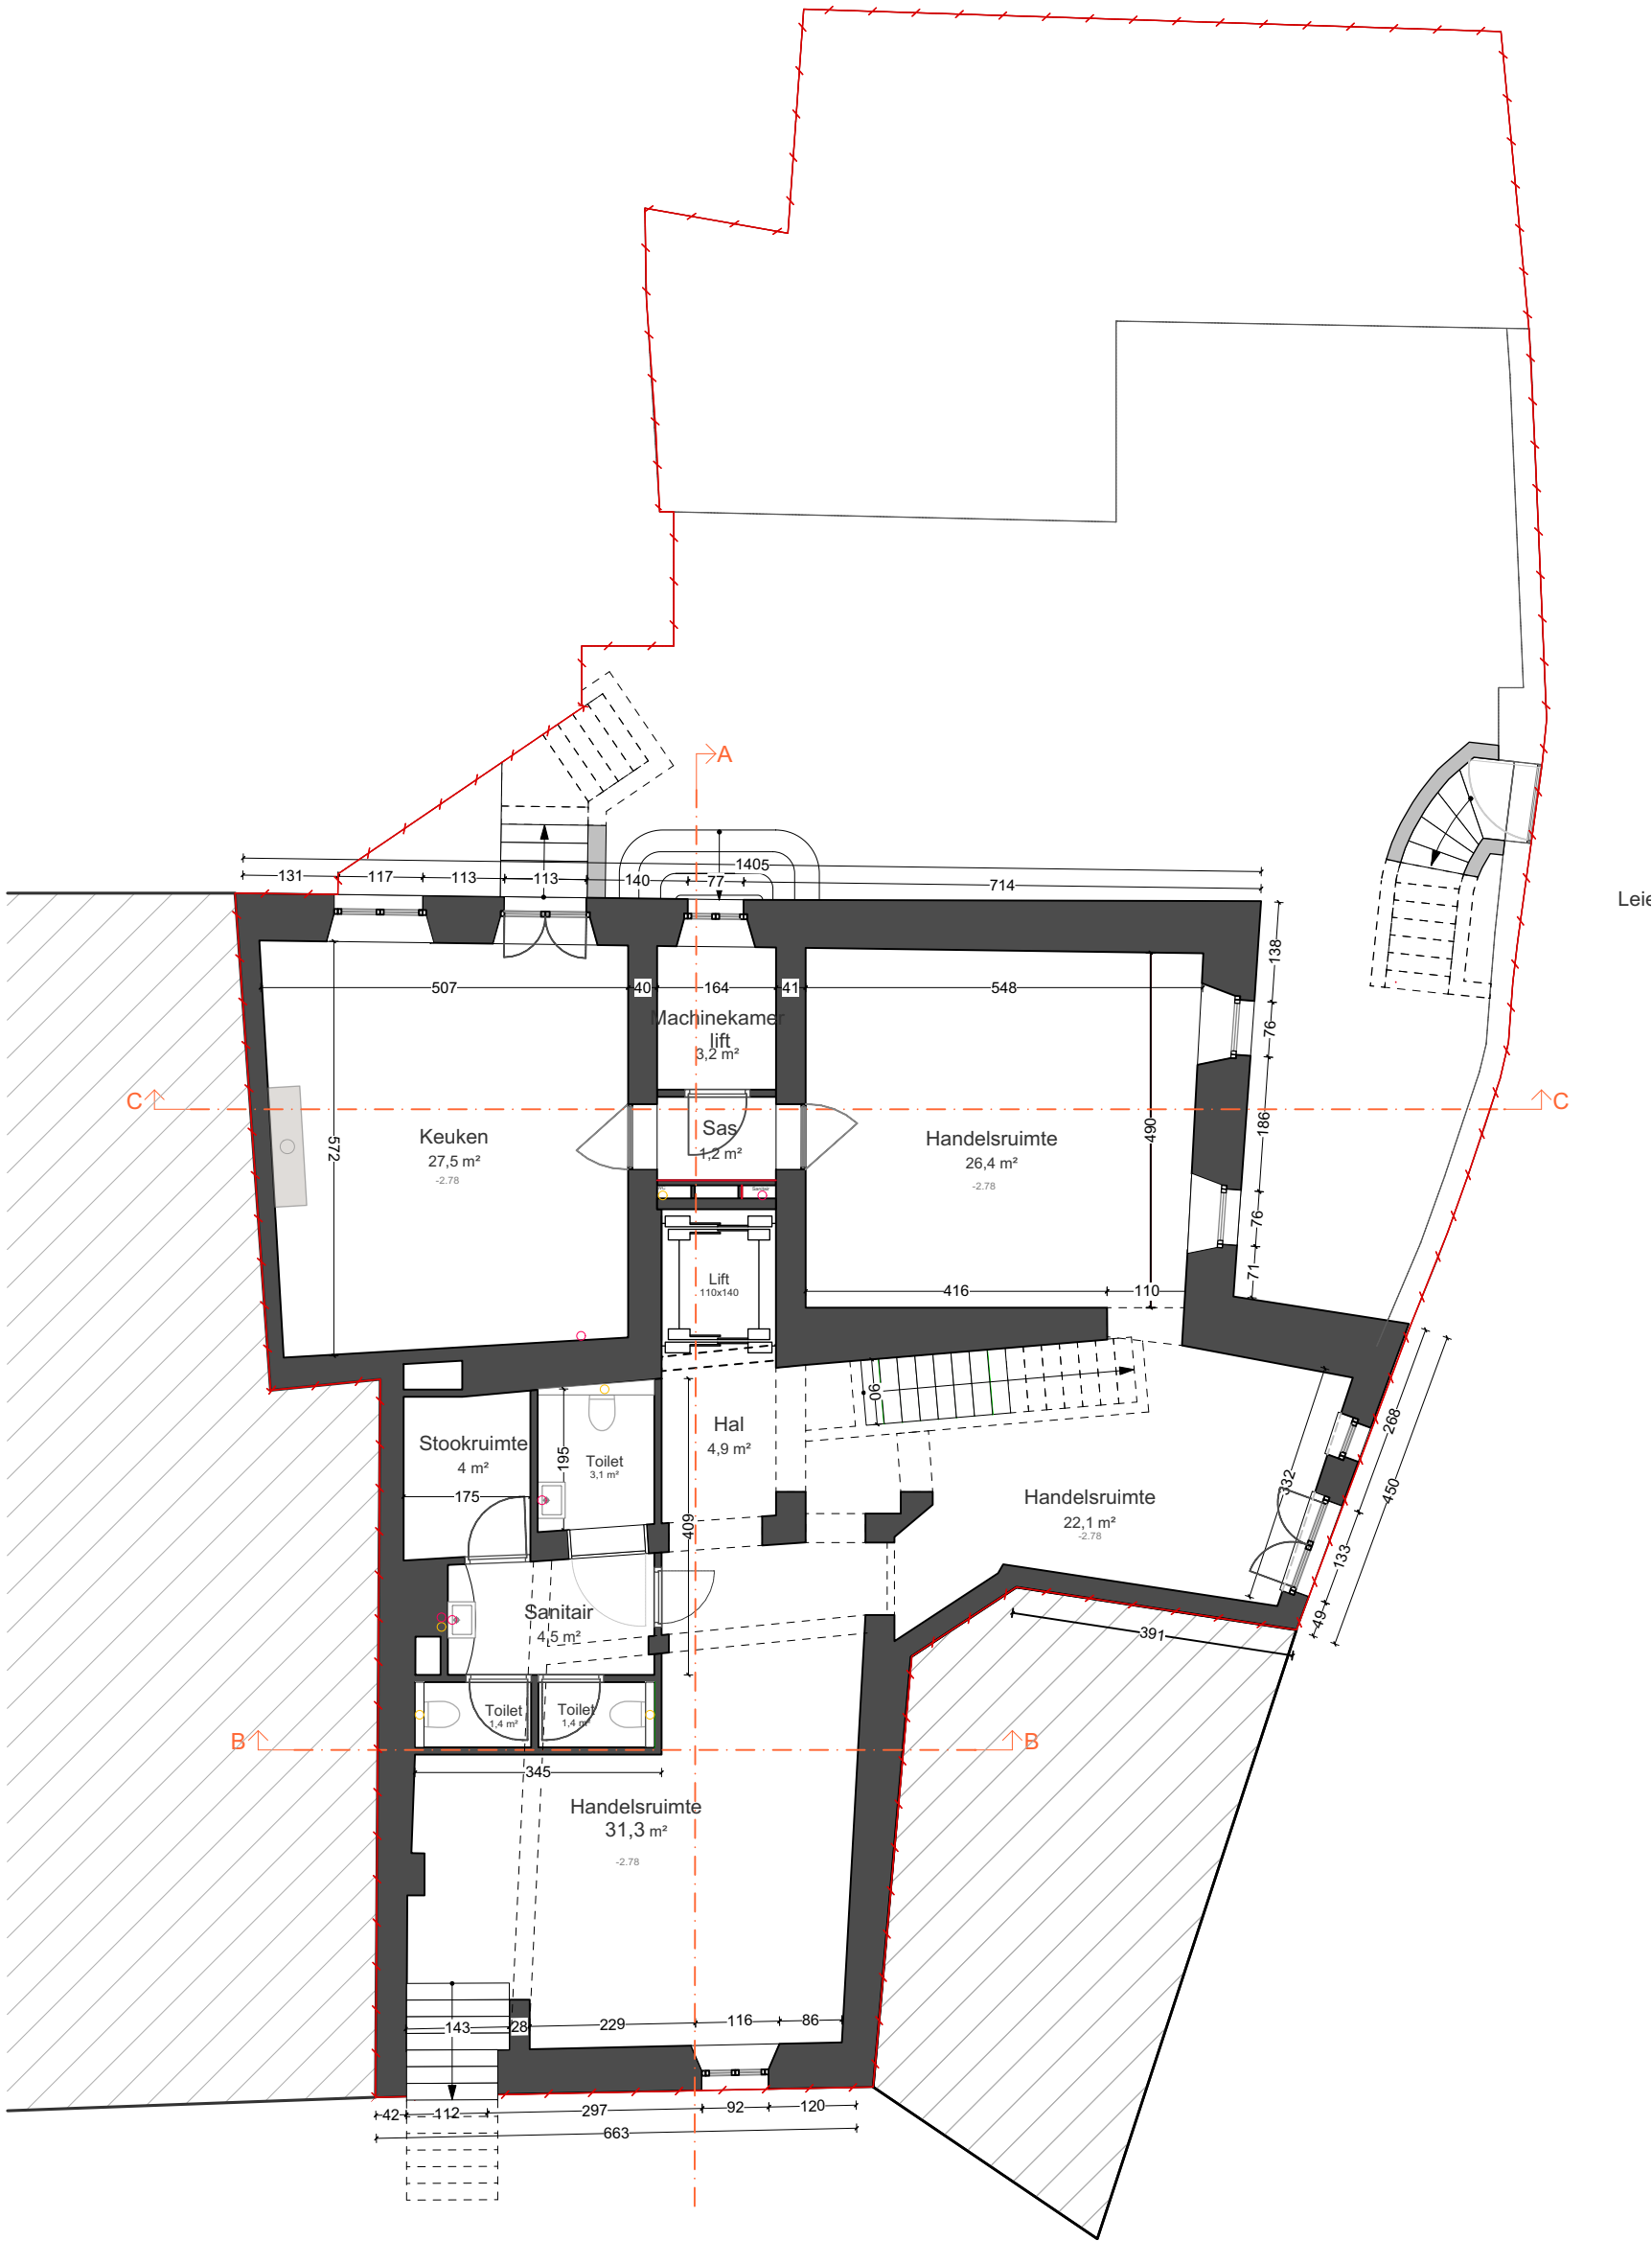

0 50 100 200 300 400



SCHAAL: 1/100 - Formaat A3



Korenlei nr 2
KELDER