


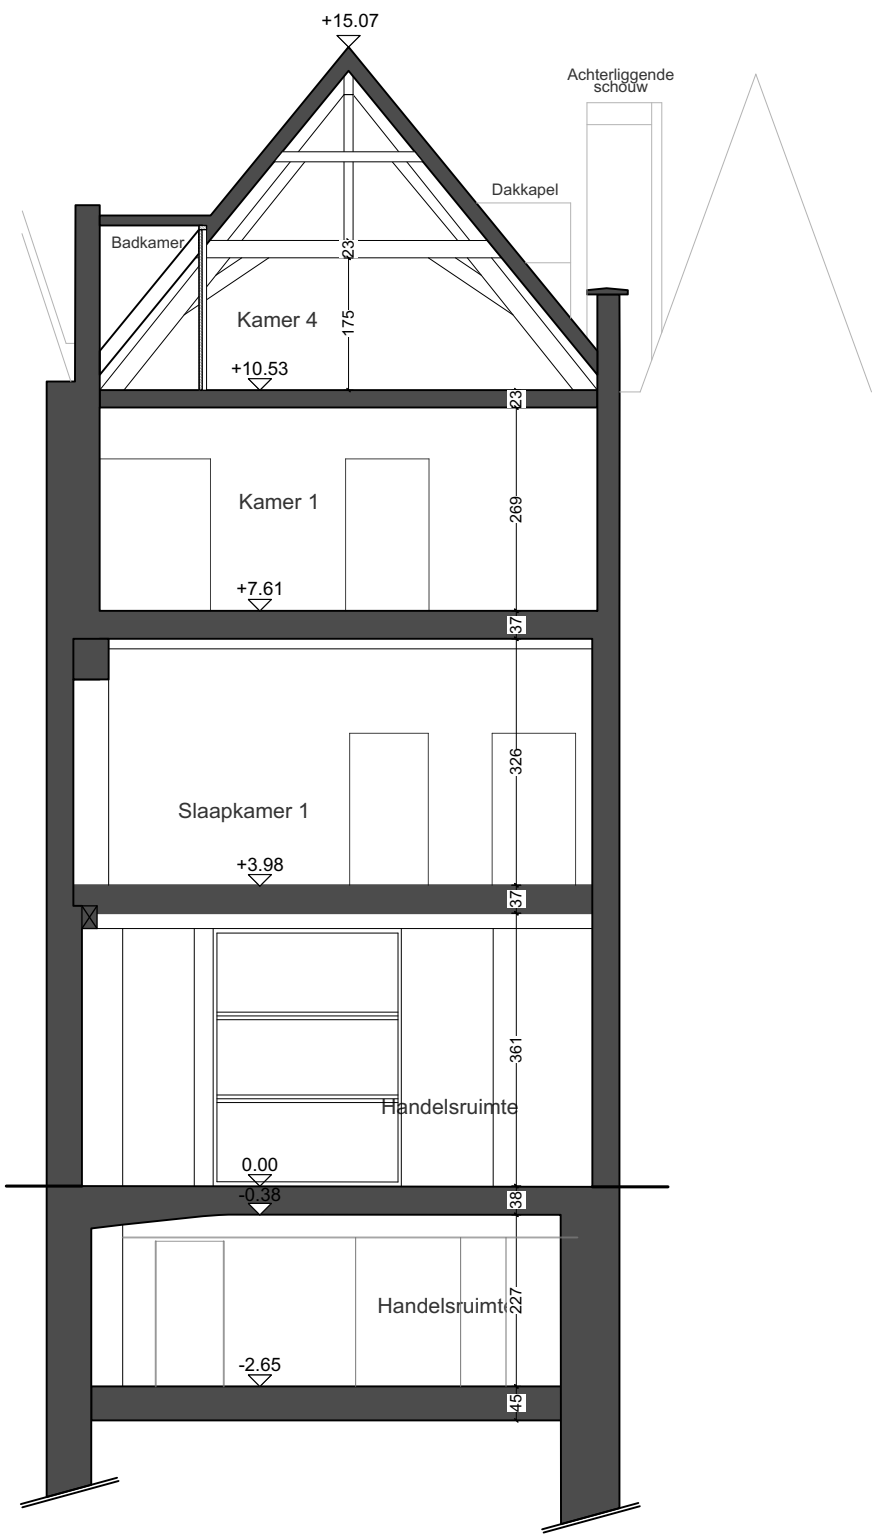

Korenlei nr 2

SNEDE BB