


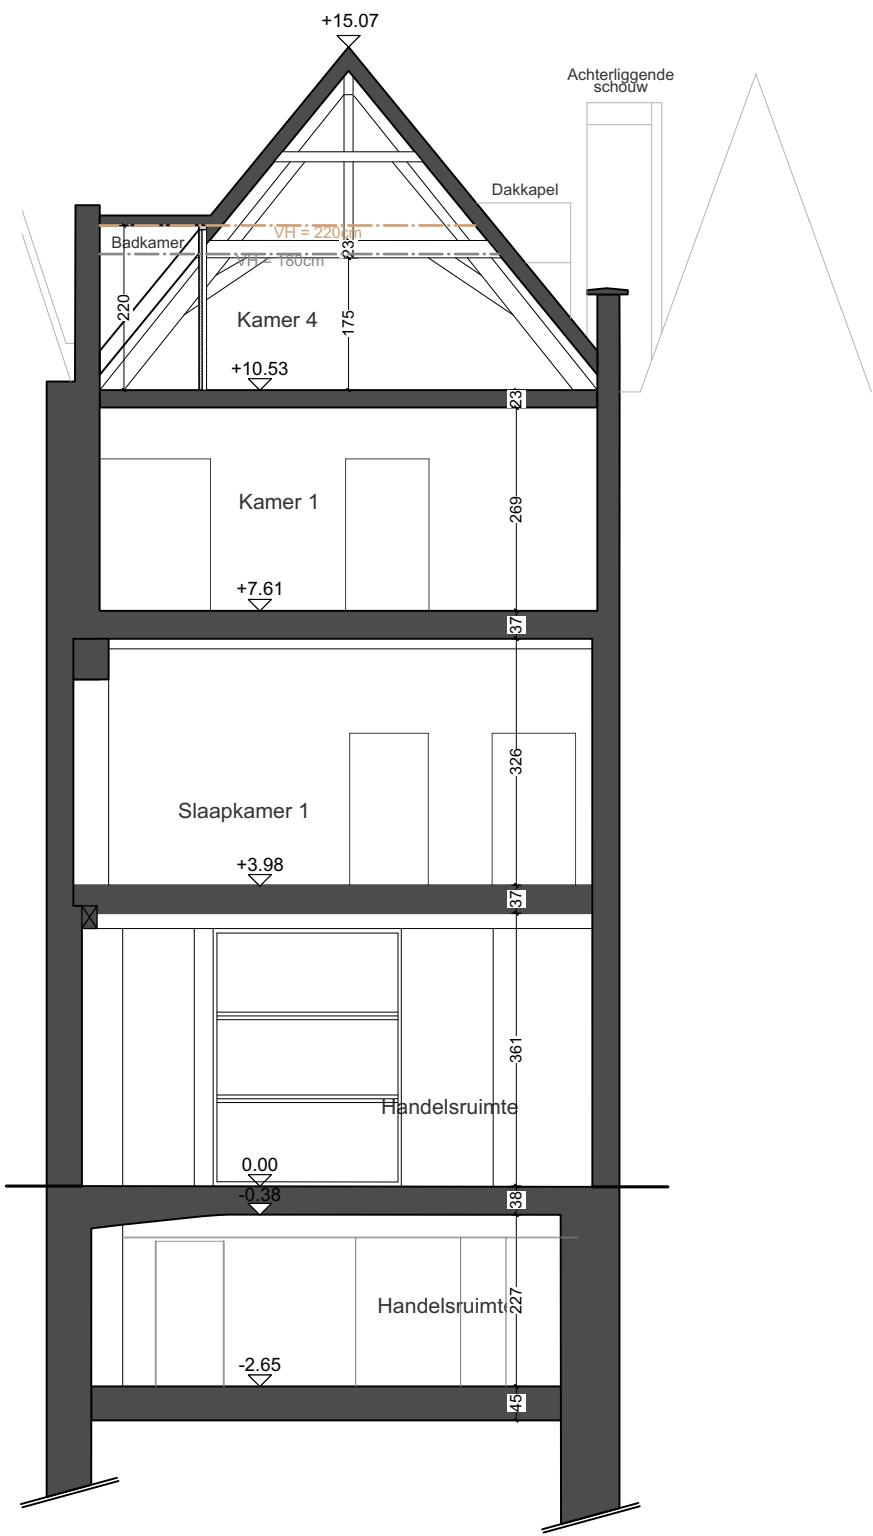

Korenlei nr 2
SNEDE BB