


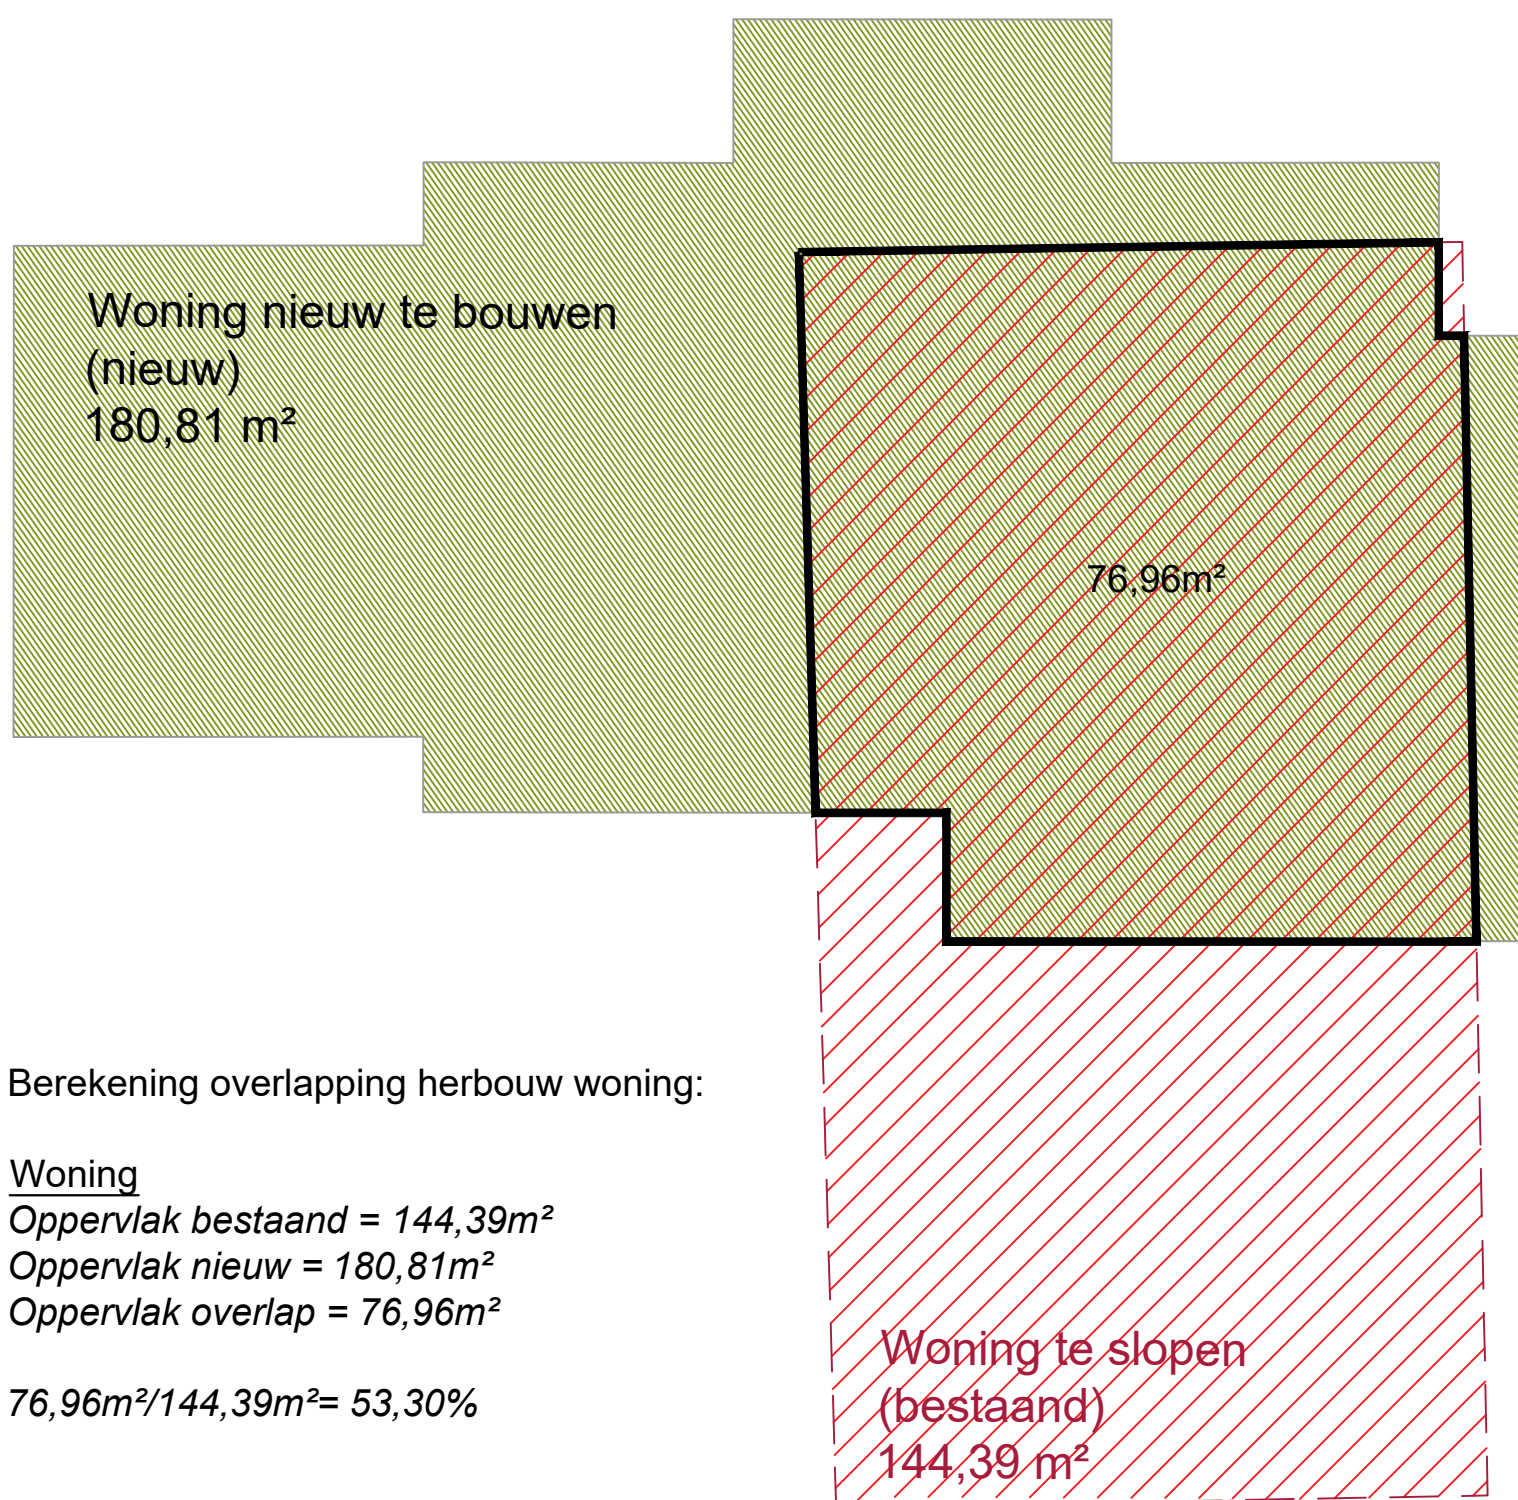

Berekening overlapping herbouw woning:

Woning

Oppervlak bestaand = 144,39m²

Oppervlak nieuw = 180,81m²

Oppervlak overlap = 76,96m²

$76,96m^2 / 144,39m^2 = 53,30\%$