


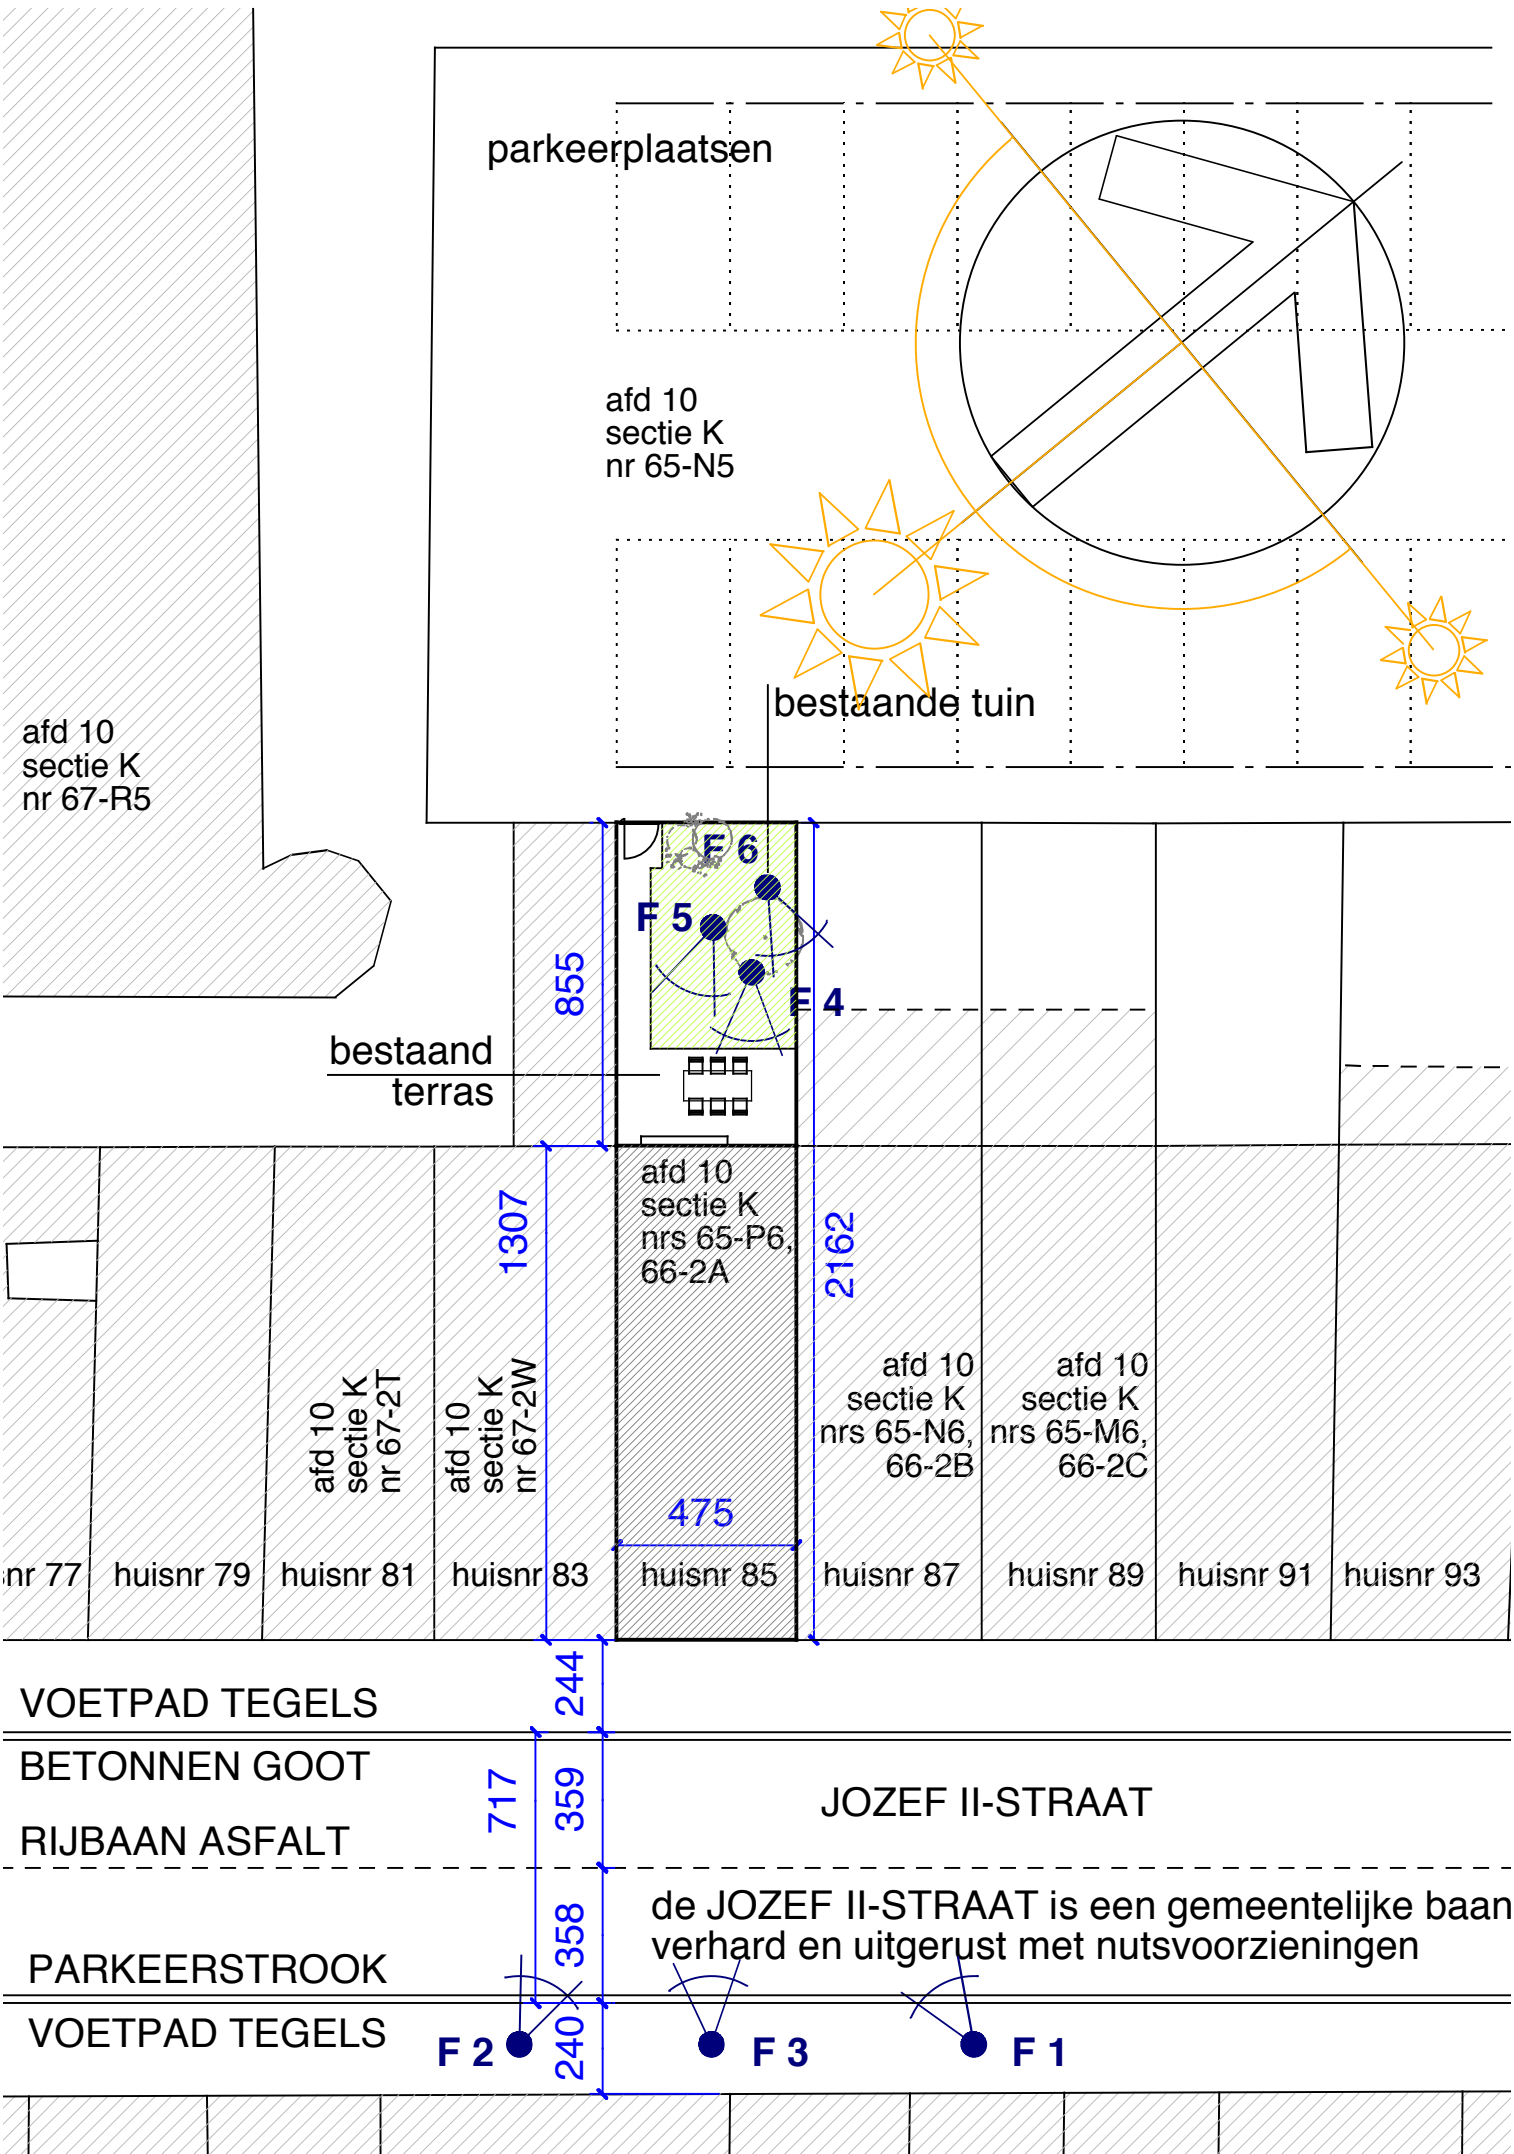

inplantingsplan
schaal 1/200