


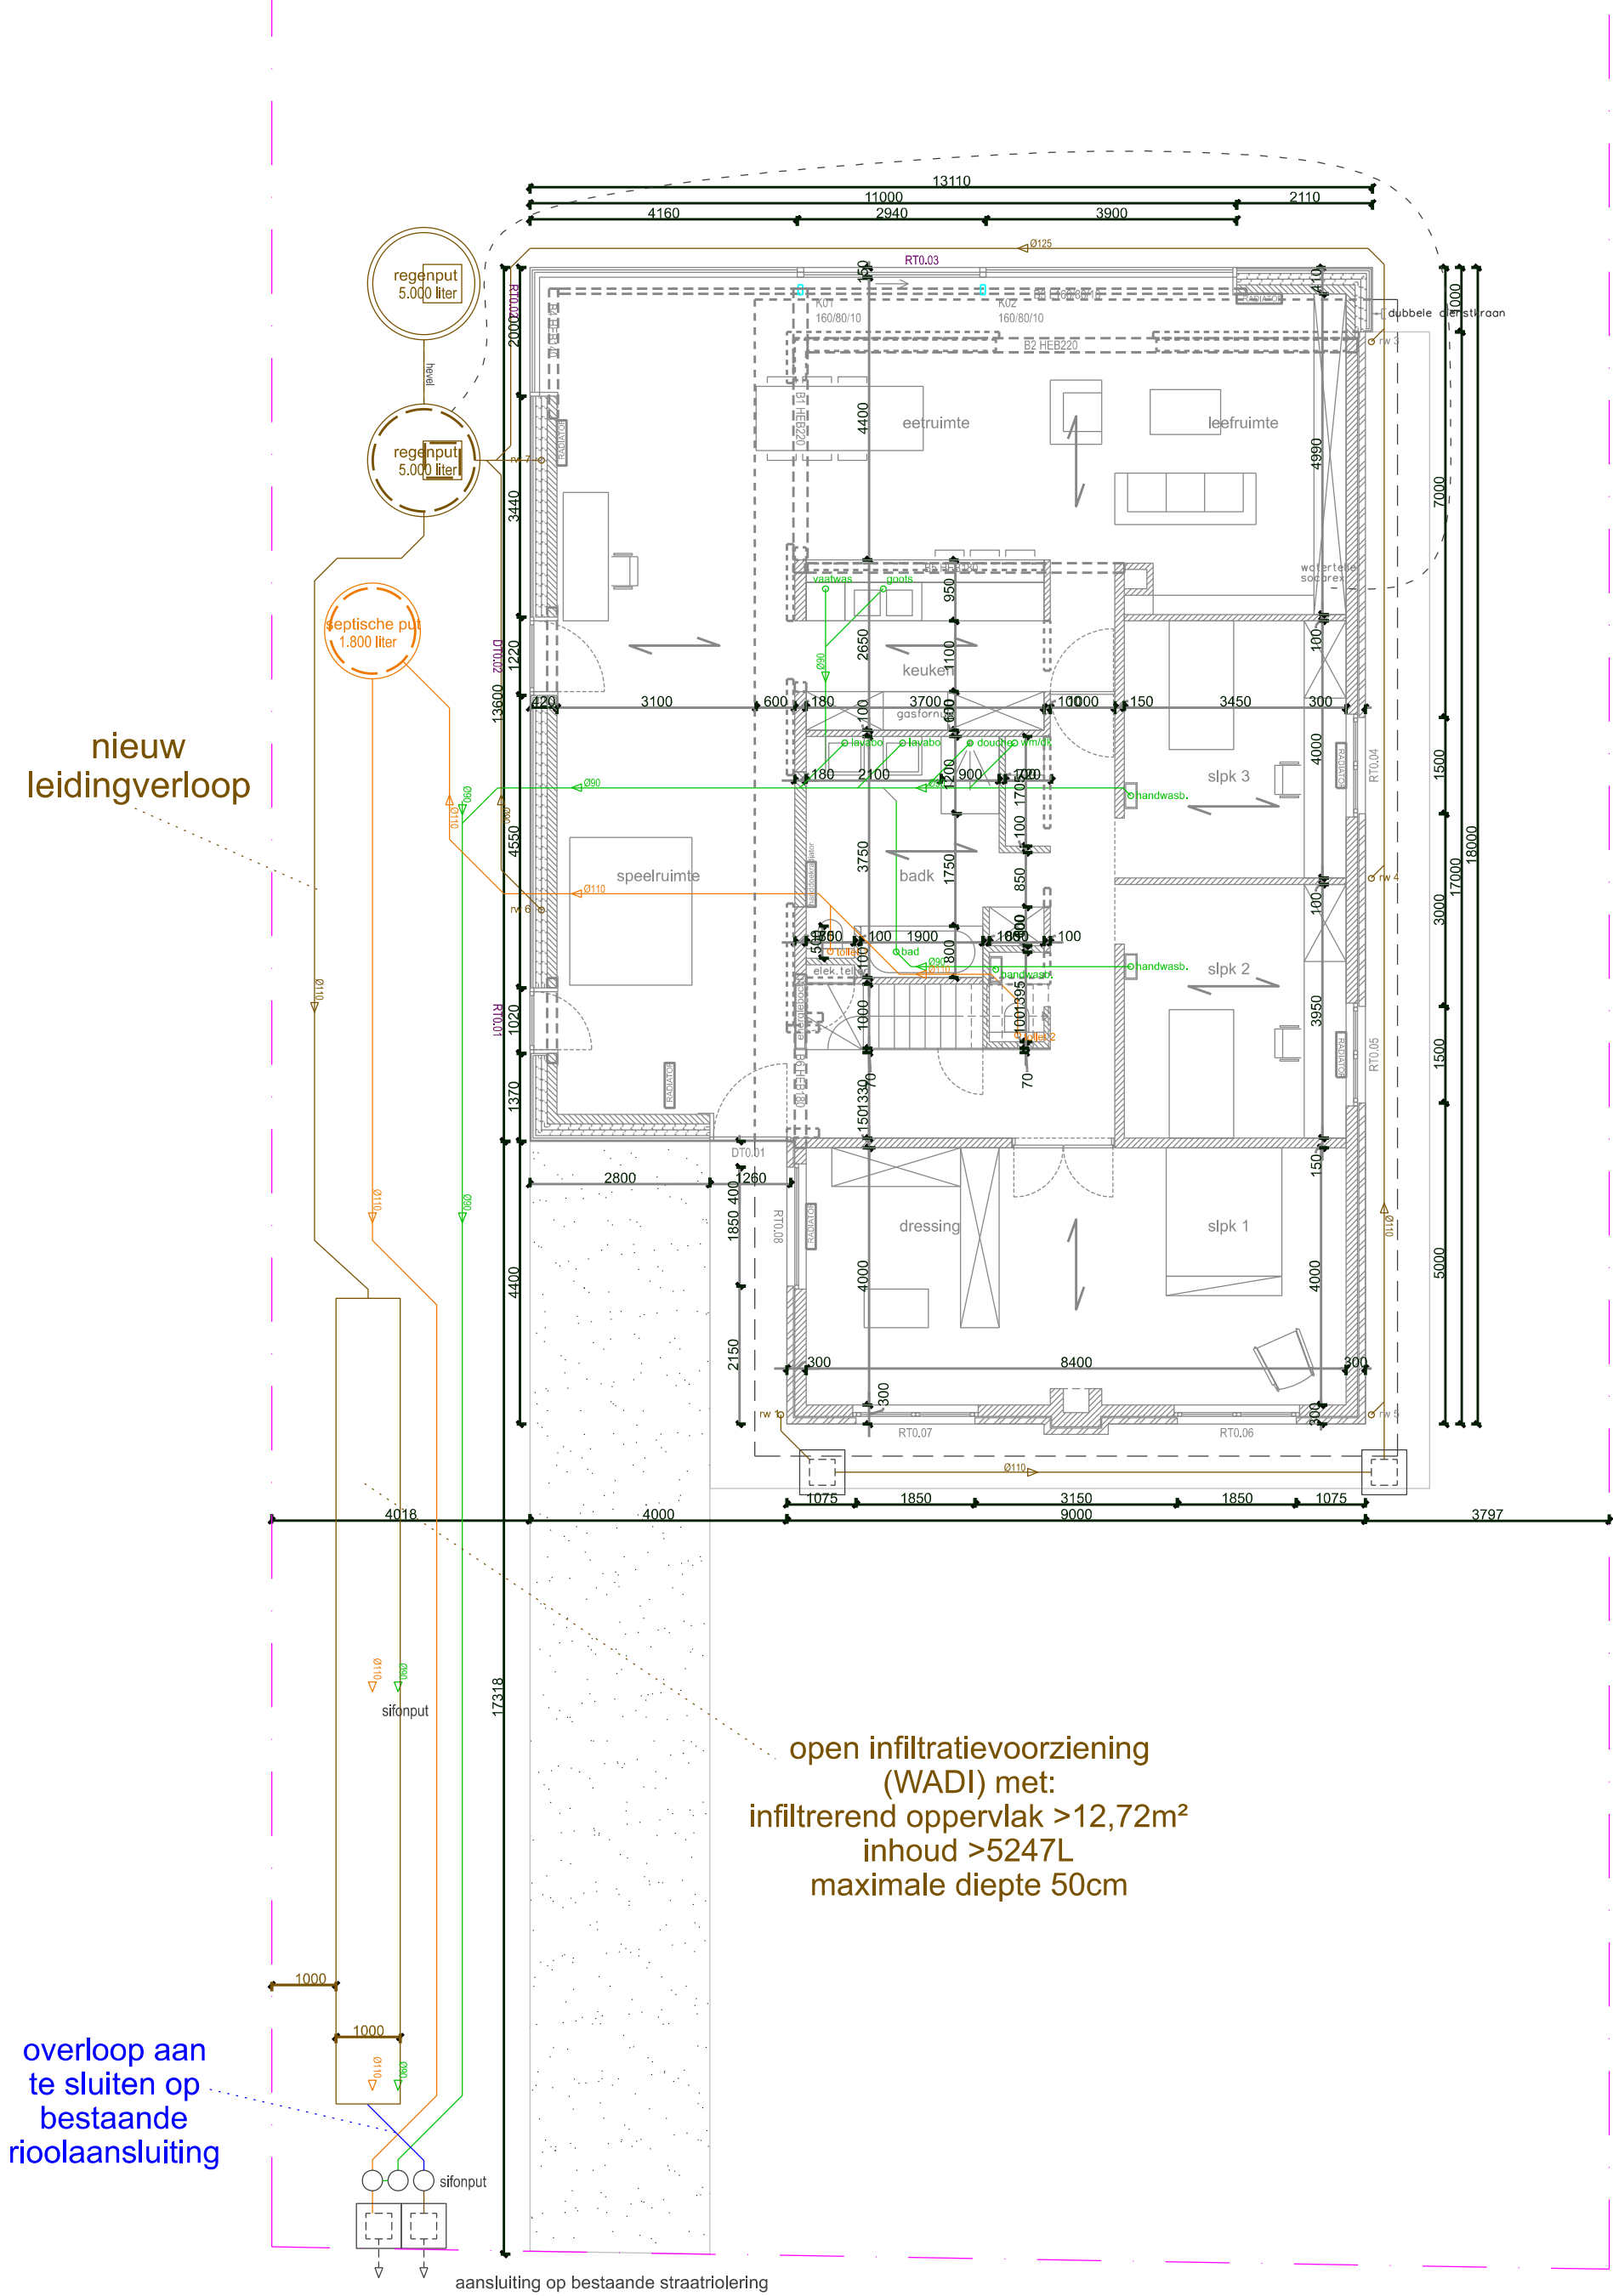

RIOLERINGSPLAN
0 100 200 300 400 500 cm
Schaal : 1/100 **bemating in cm**