


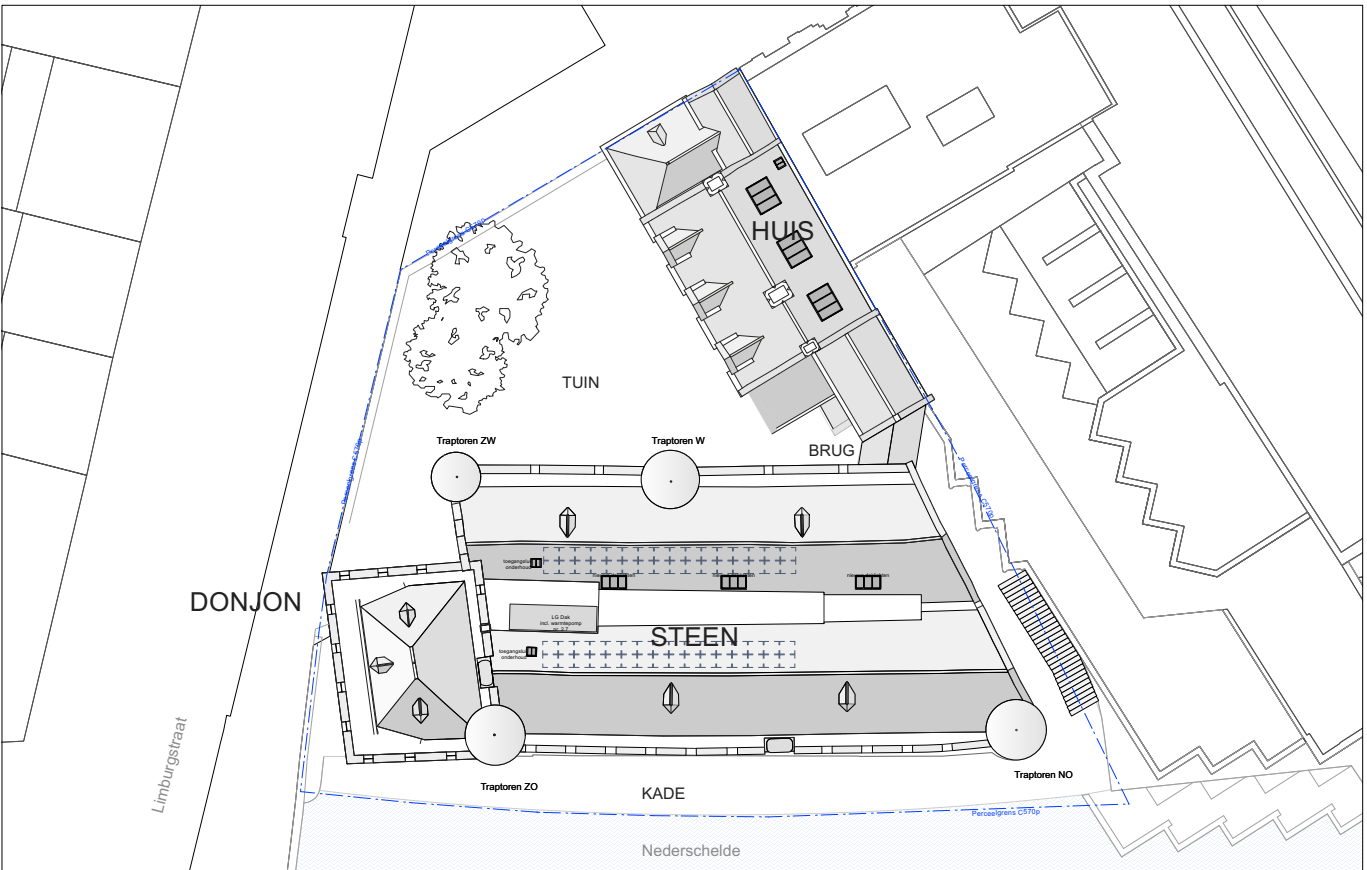

A horizontal number line is shown with tick marks at 0, 1, 10, and 20. A bracket is drawn above the line, spanning from the tick mark at 1 to the tick mark at 10.

EPB & BOUWFYSICA Gevelinzicht ingenieur-architecten bv WATT-Toren Fosbury&Sons Iste veld Mechelsesteenweg 271, bus 1.1, 2018 Antwerpen T +32 485 15 62 42 zaakvoerder ir. arch. Joni Staljanseens joni@gevelinzicht.be	ARCHEOLOGIE Hembyse bv Vogelheekstraat 25A, 9050 Gentbrugge T +32 472 89 97 66 bestuurder Bart De Smaele info@hembyse.net
--	--

TITEL			Inplantingsplan niveau inkom NT					
BESTAND			INDEX A 17.07.2025 B C D			N° BA_110_I_N_4		
DATUM 12.12.2025		SCHAAL 1:200		FORMAAT A1		FASE BA		