


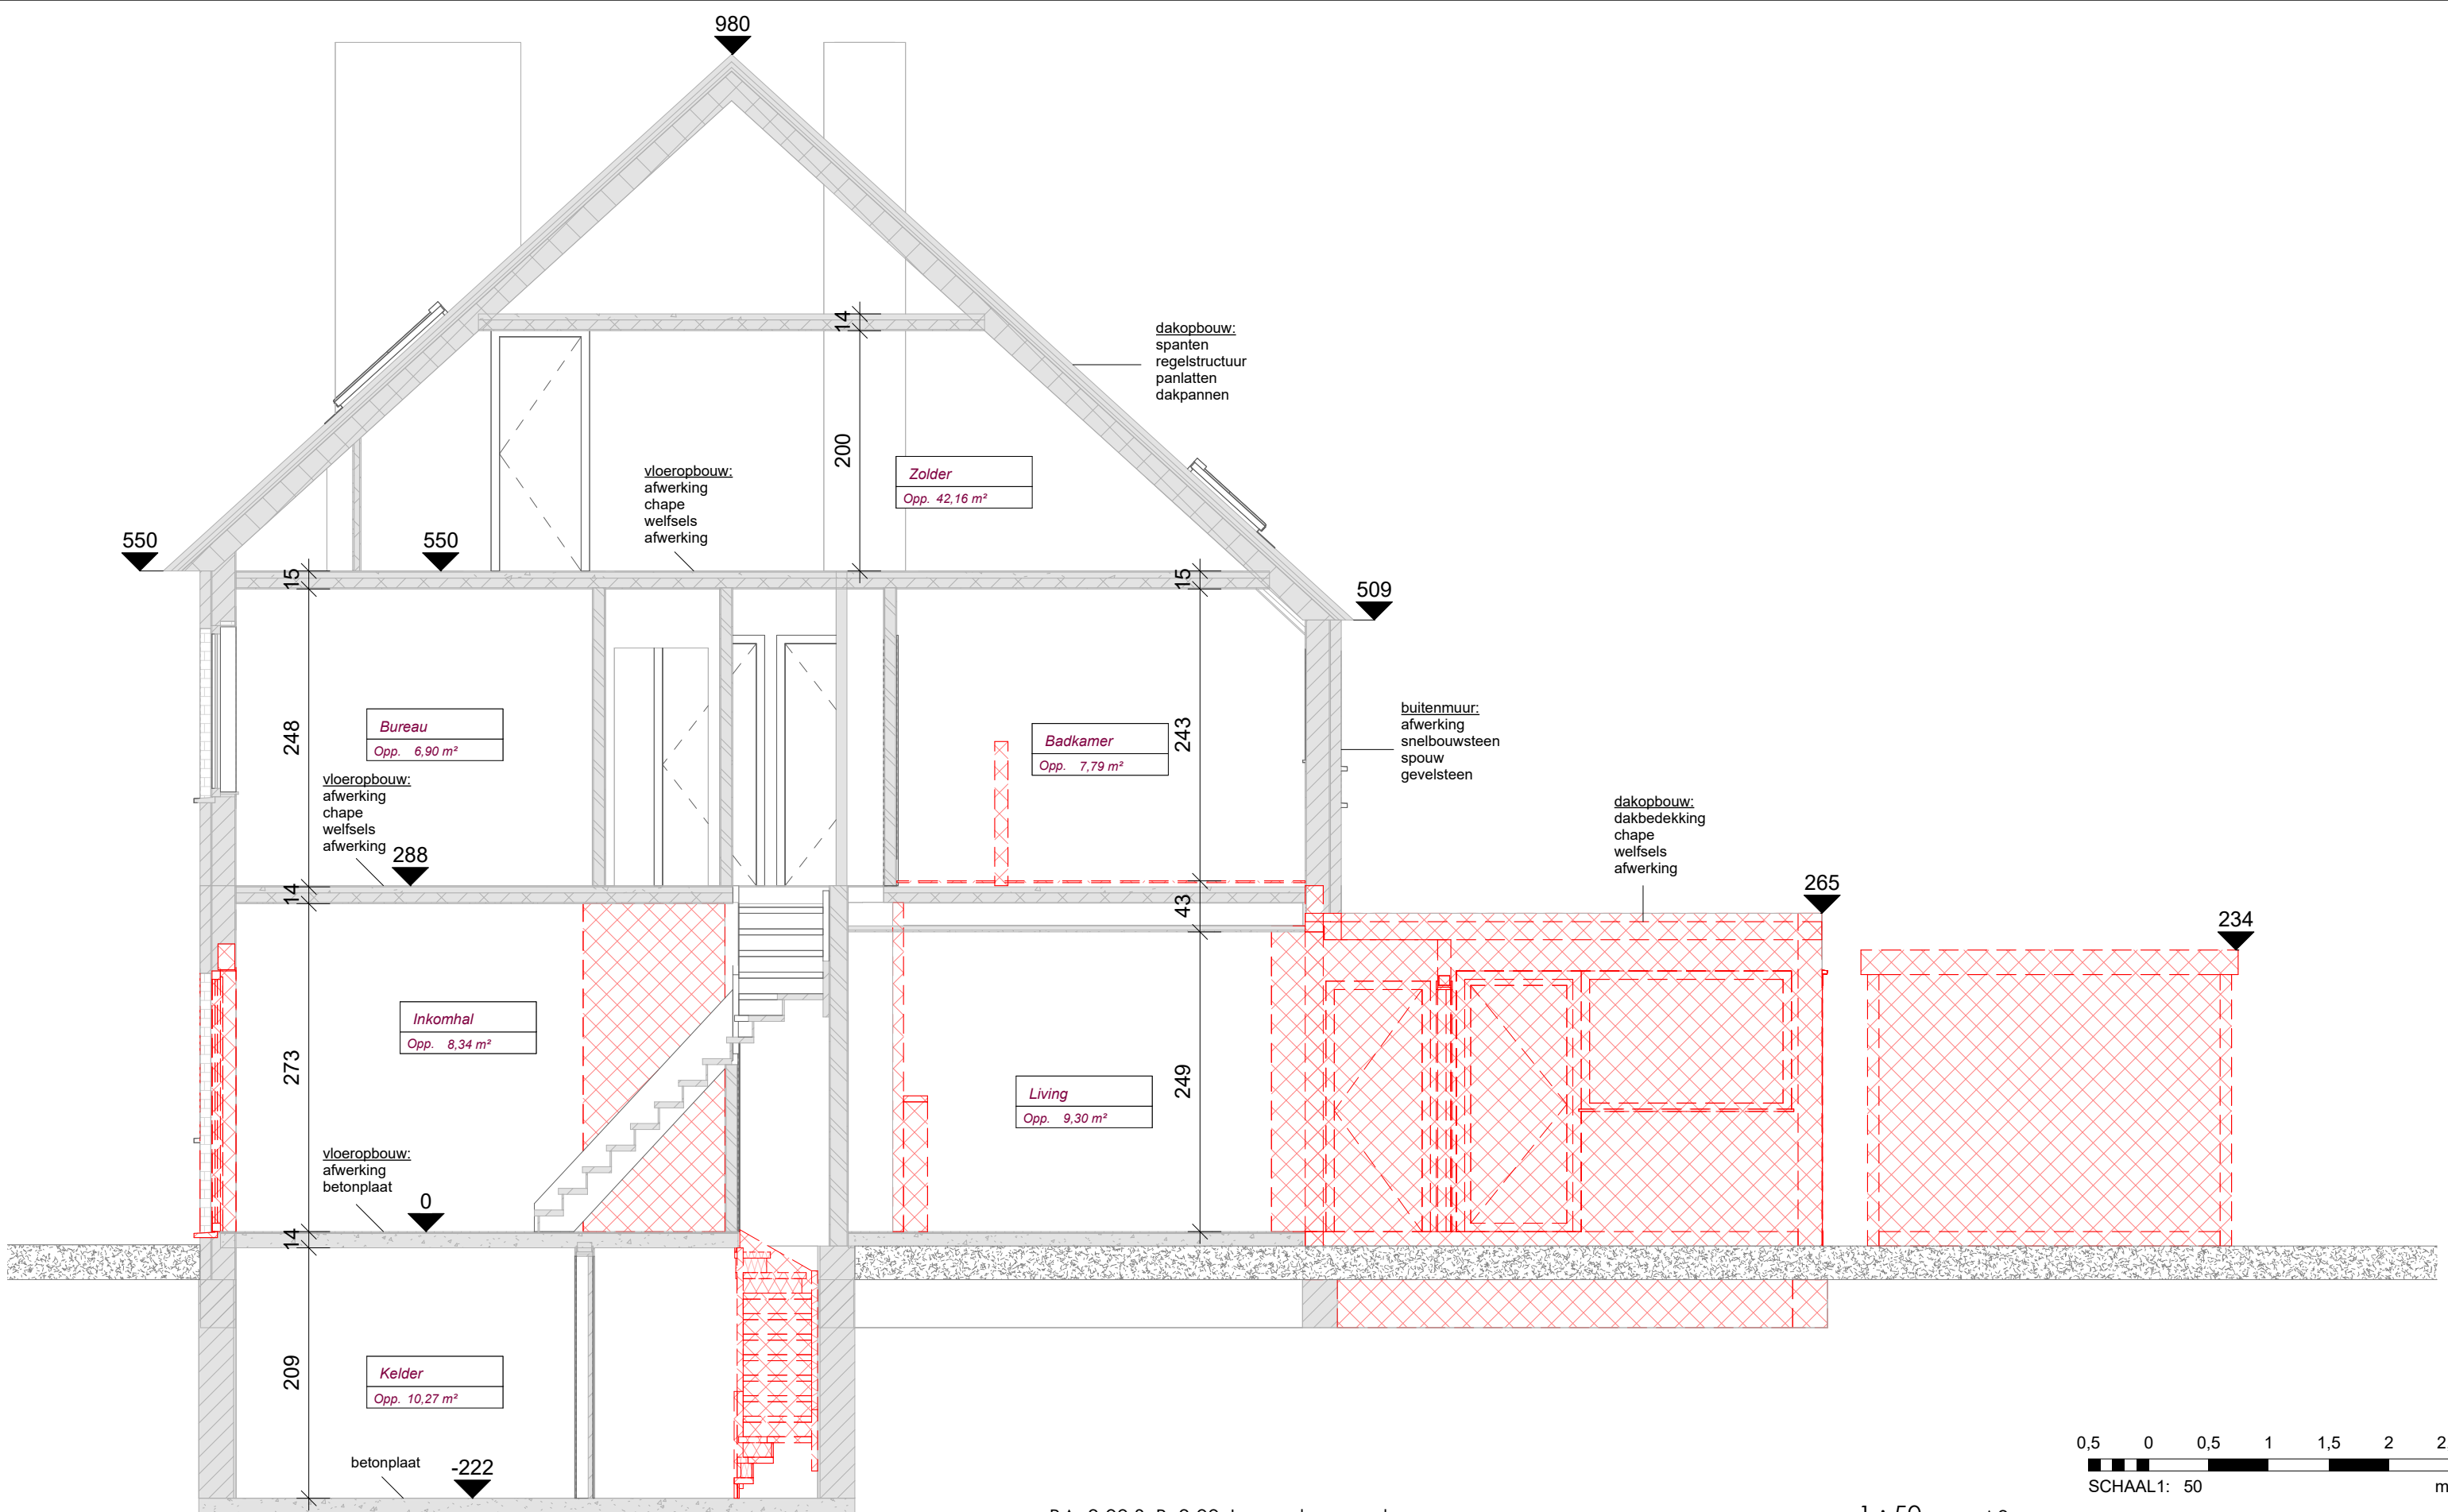

BA_3.00 S_B_3.00_Langdoorsnede

1 : 50 op A3

