


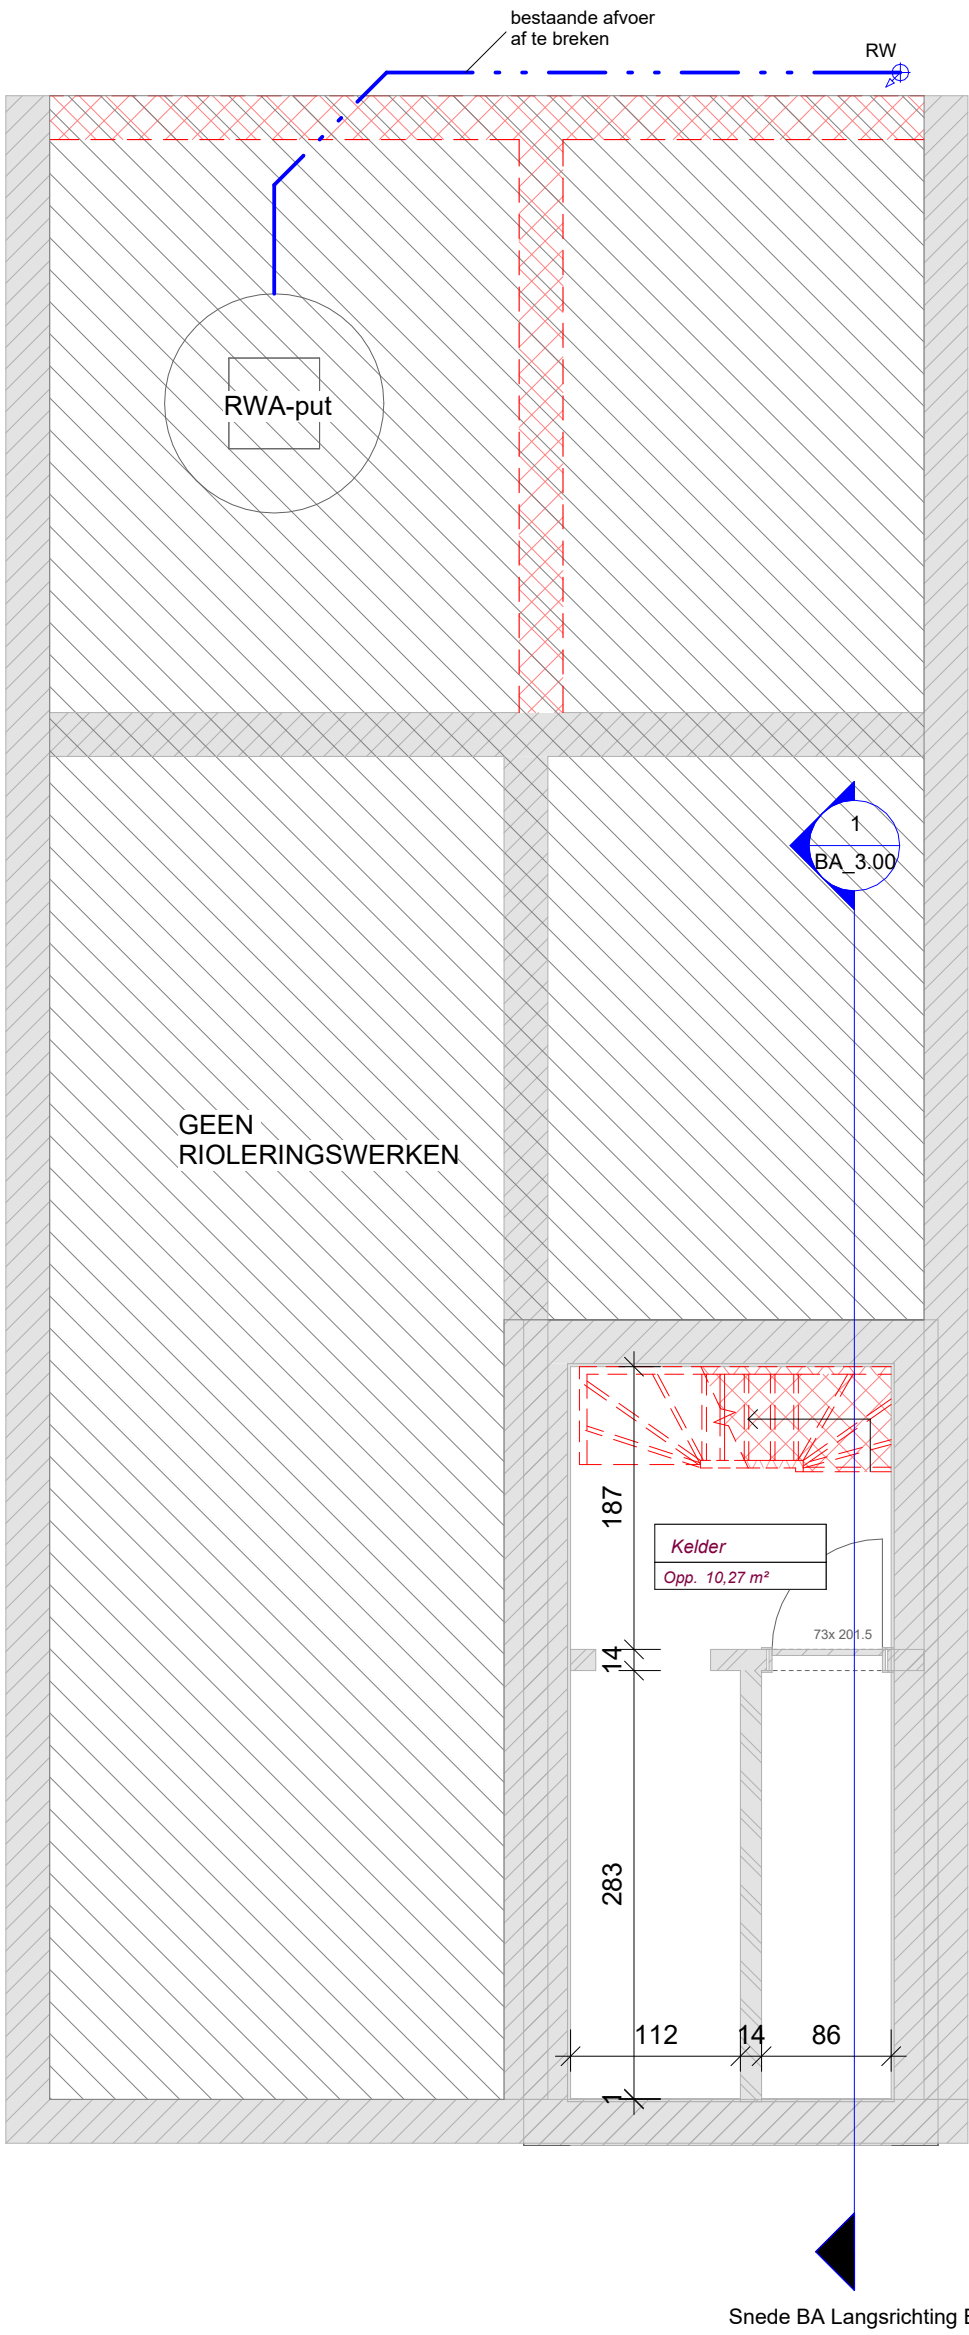

0,5 0 0,5 1 1,5 2 2,5
SCHAAL1: 50 m

BA_-1.00 P_B_-1.00_Kelderplan

1 : 50 op A3