


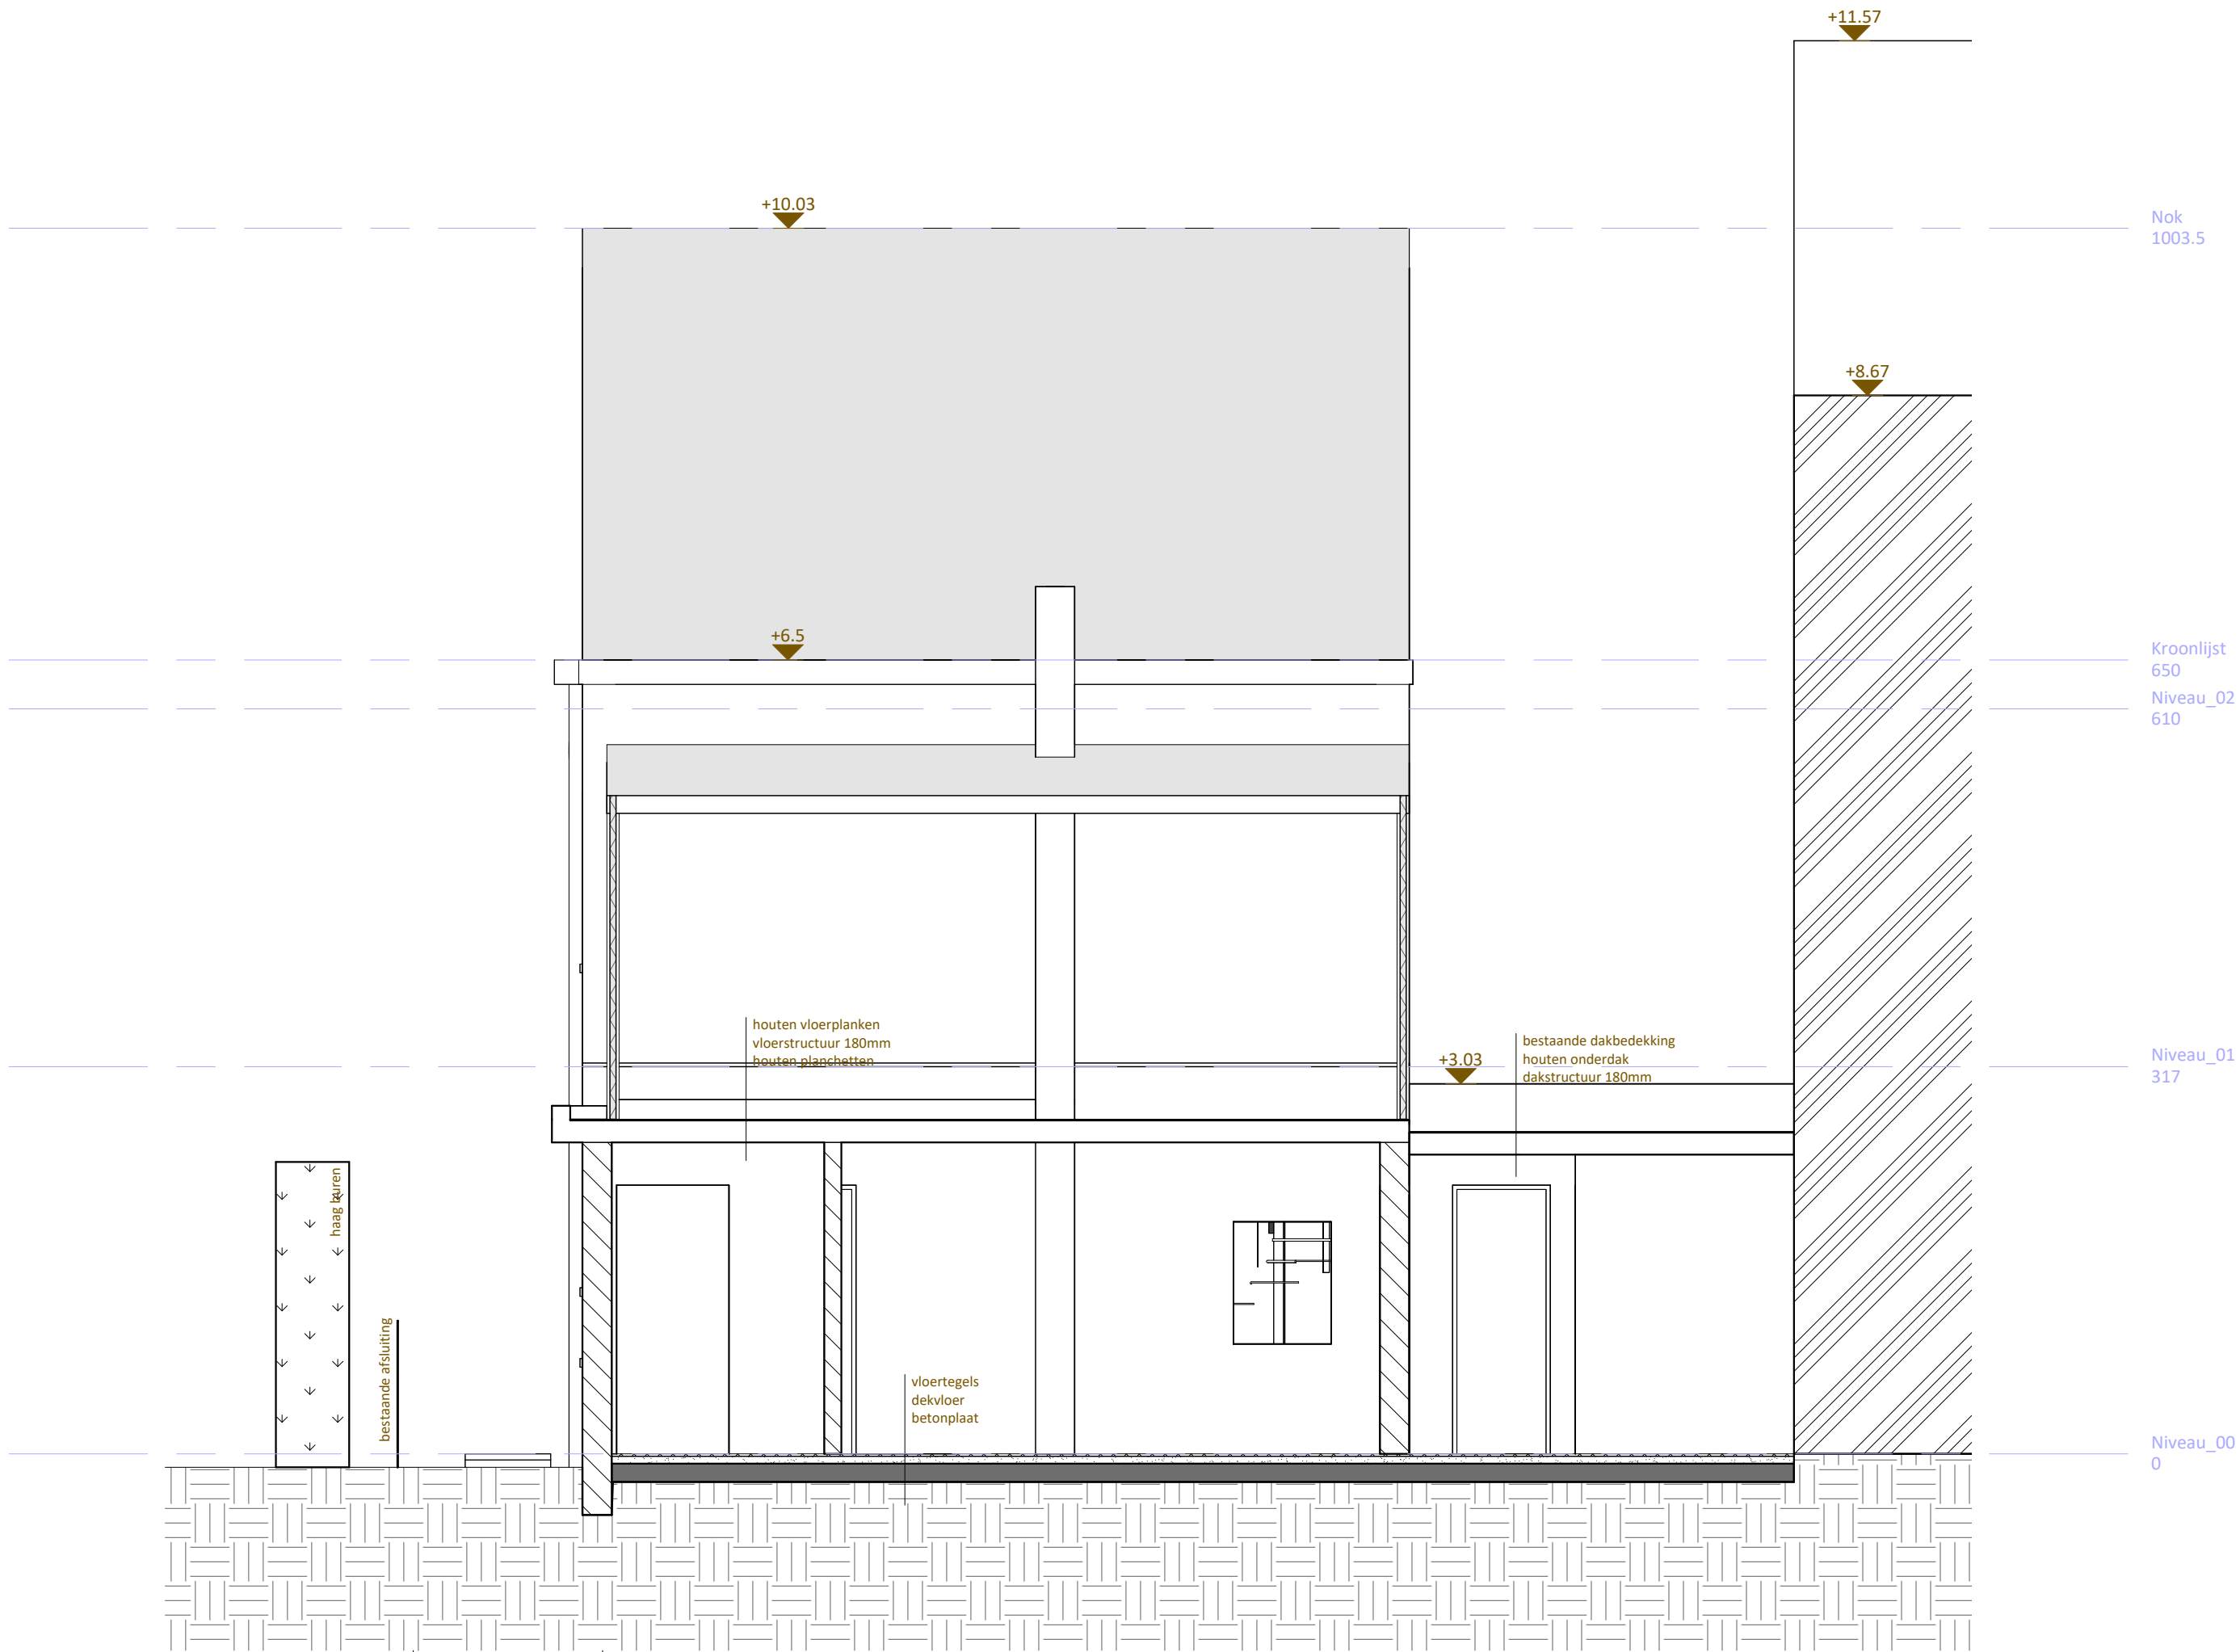

0 0.5 1 2.5 5 m
schaal: 1/50 - afmetingen in cm

25-220 - Groenstraat 18, 9041 Oostakker - Verbouwing woning
11/11/25
BA_25-220_S_B_02_Snede 2