


Snede A
Snede C



Snede A
Snede C

Openbare Riolering

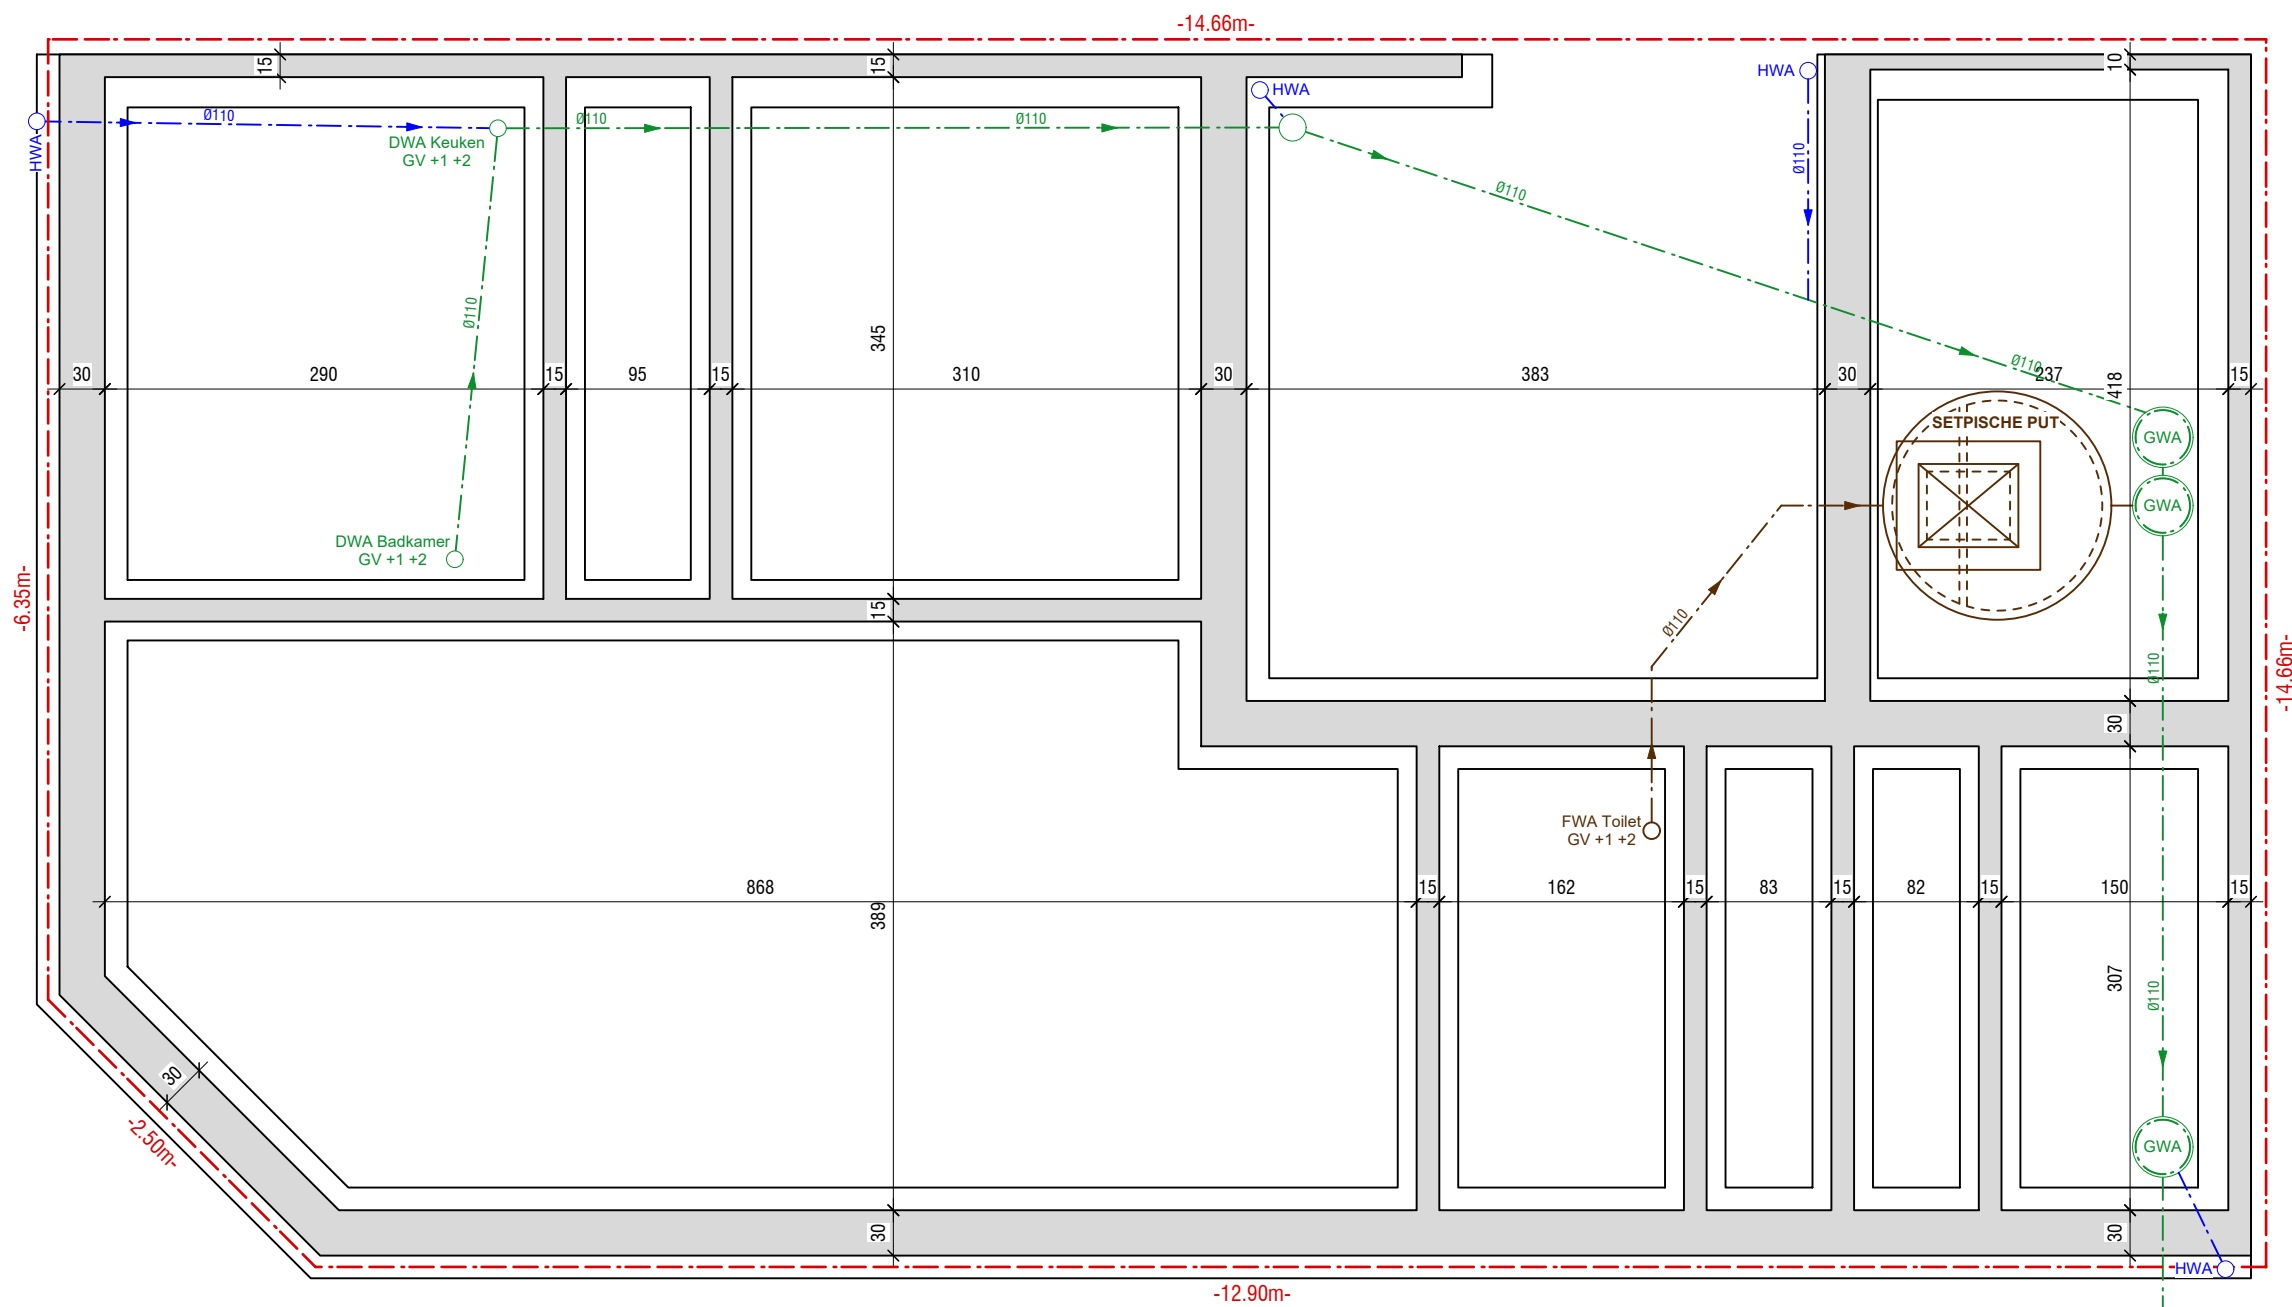